


## **FIGURES**



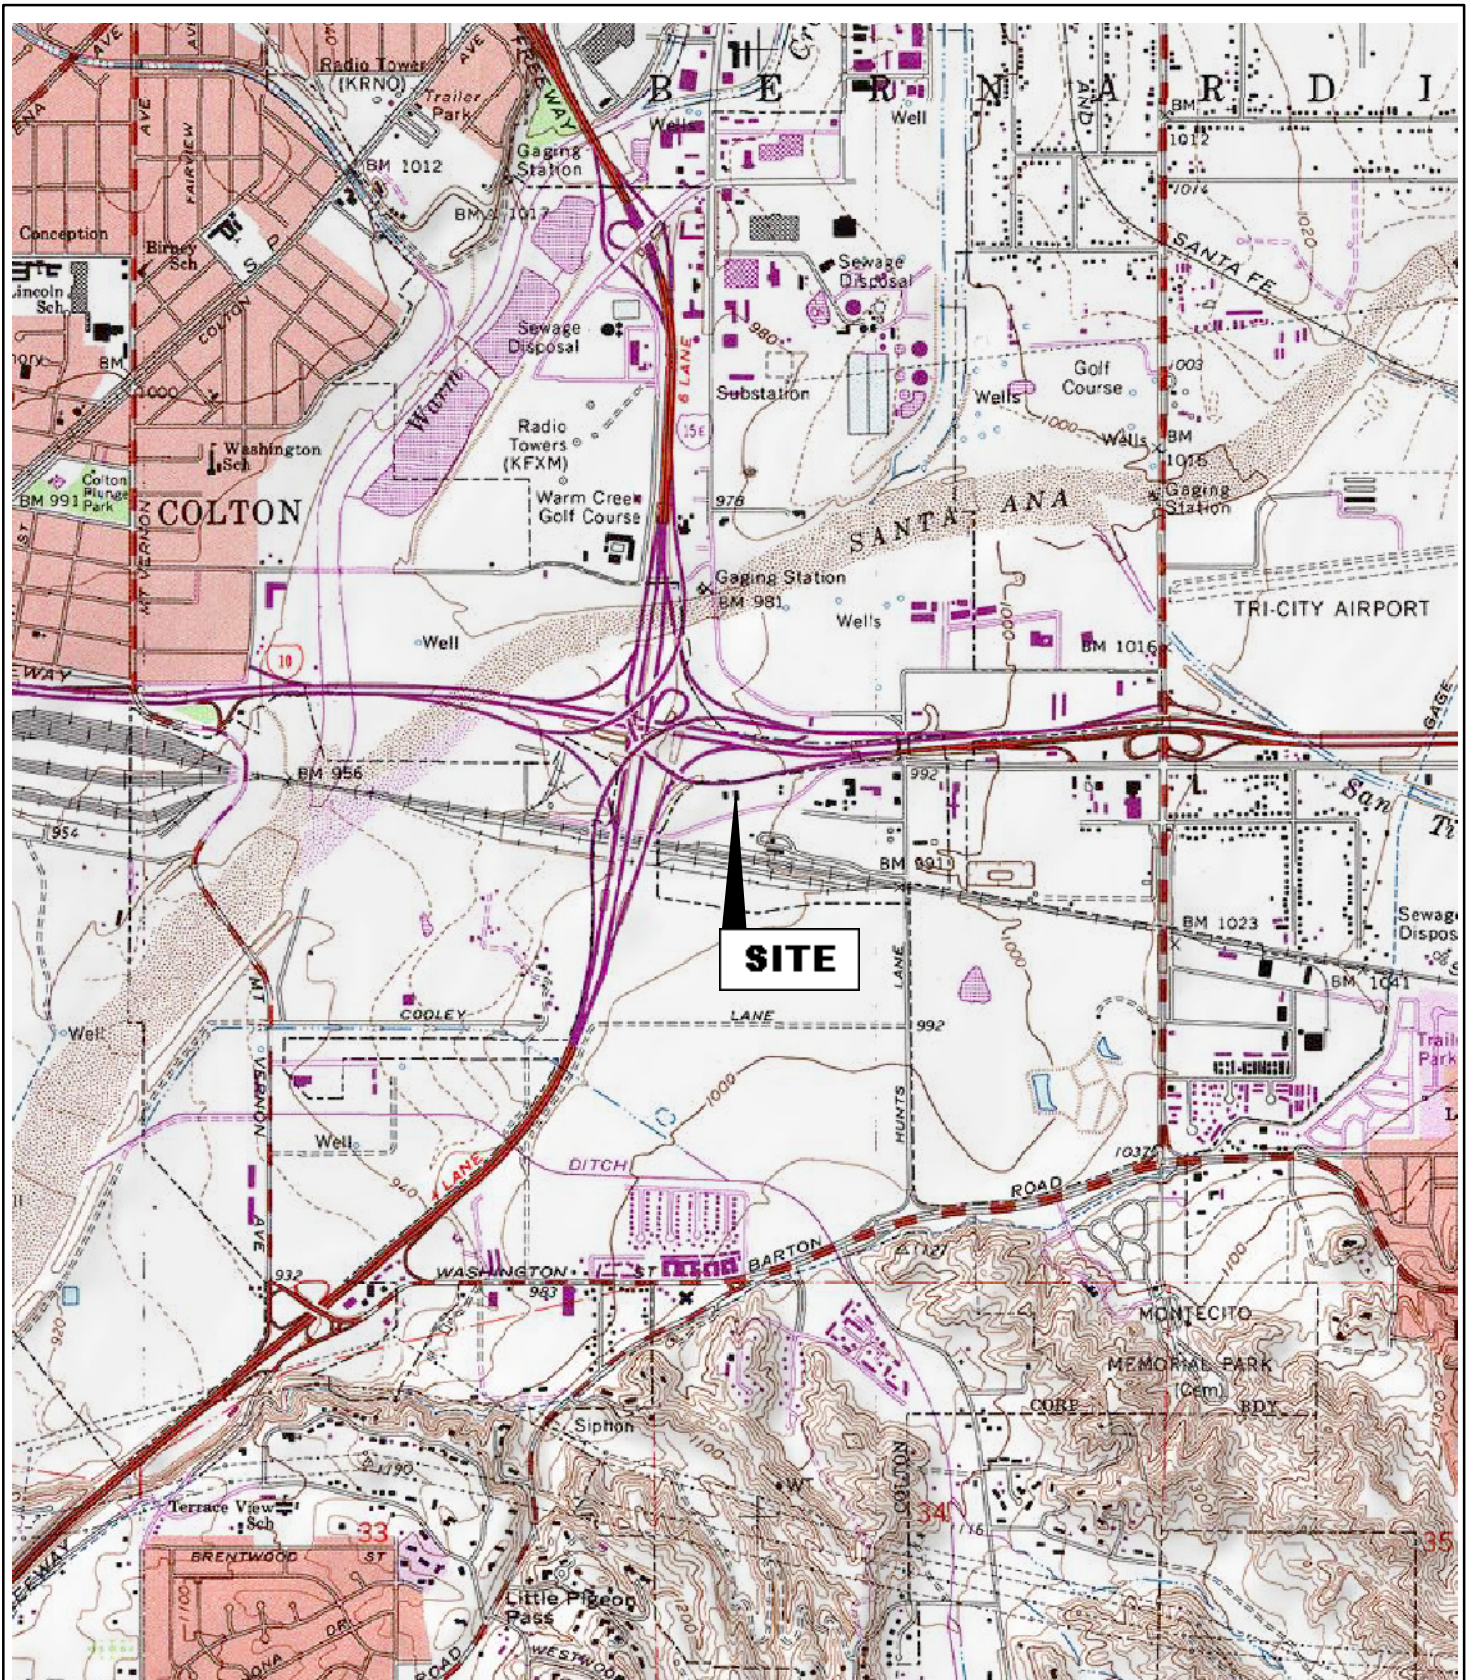

Map Information:  
 TOPO! 2001 National Geographic Holdings  
 Disk 9: Los Angeles  
 34°03'42"N 117°17'36"W

**environ strategy consultants, inc.**  
 1036 W. Taft Avenue, Suite 200  
 Orange, CA 92865


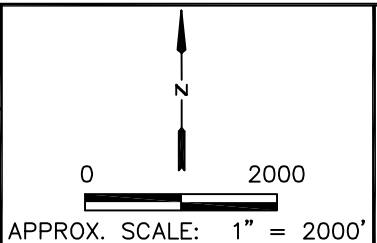


FIGURE 1  
**SITE LOCATION MAP**  
 Colton Property  
 2059 E Steel Rd  
 Colton, CA 92324

DATE  
 07/24/13  
 PROJECT NO.  
 644  
 SHEET NO.  
 1 OF 5



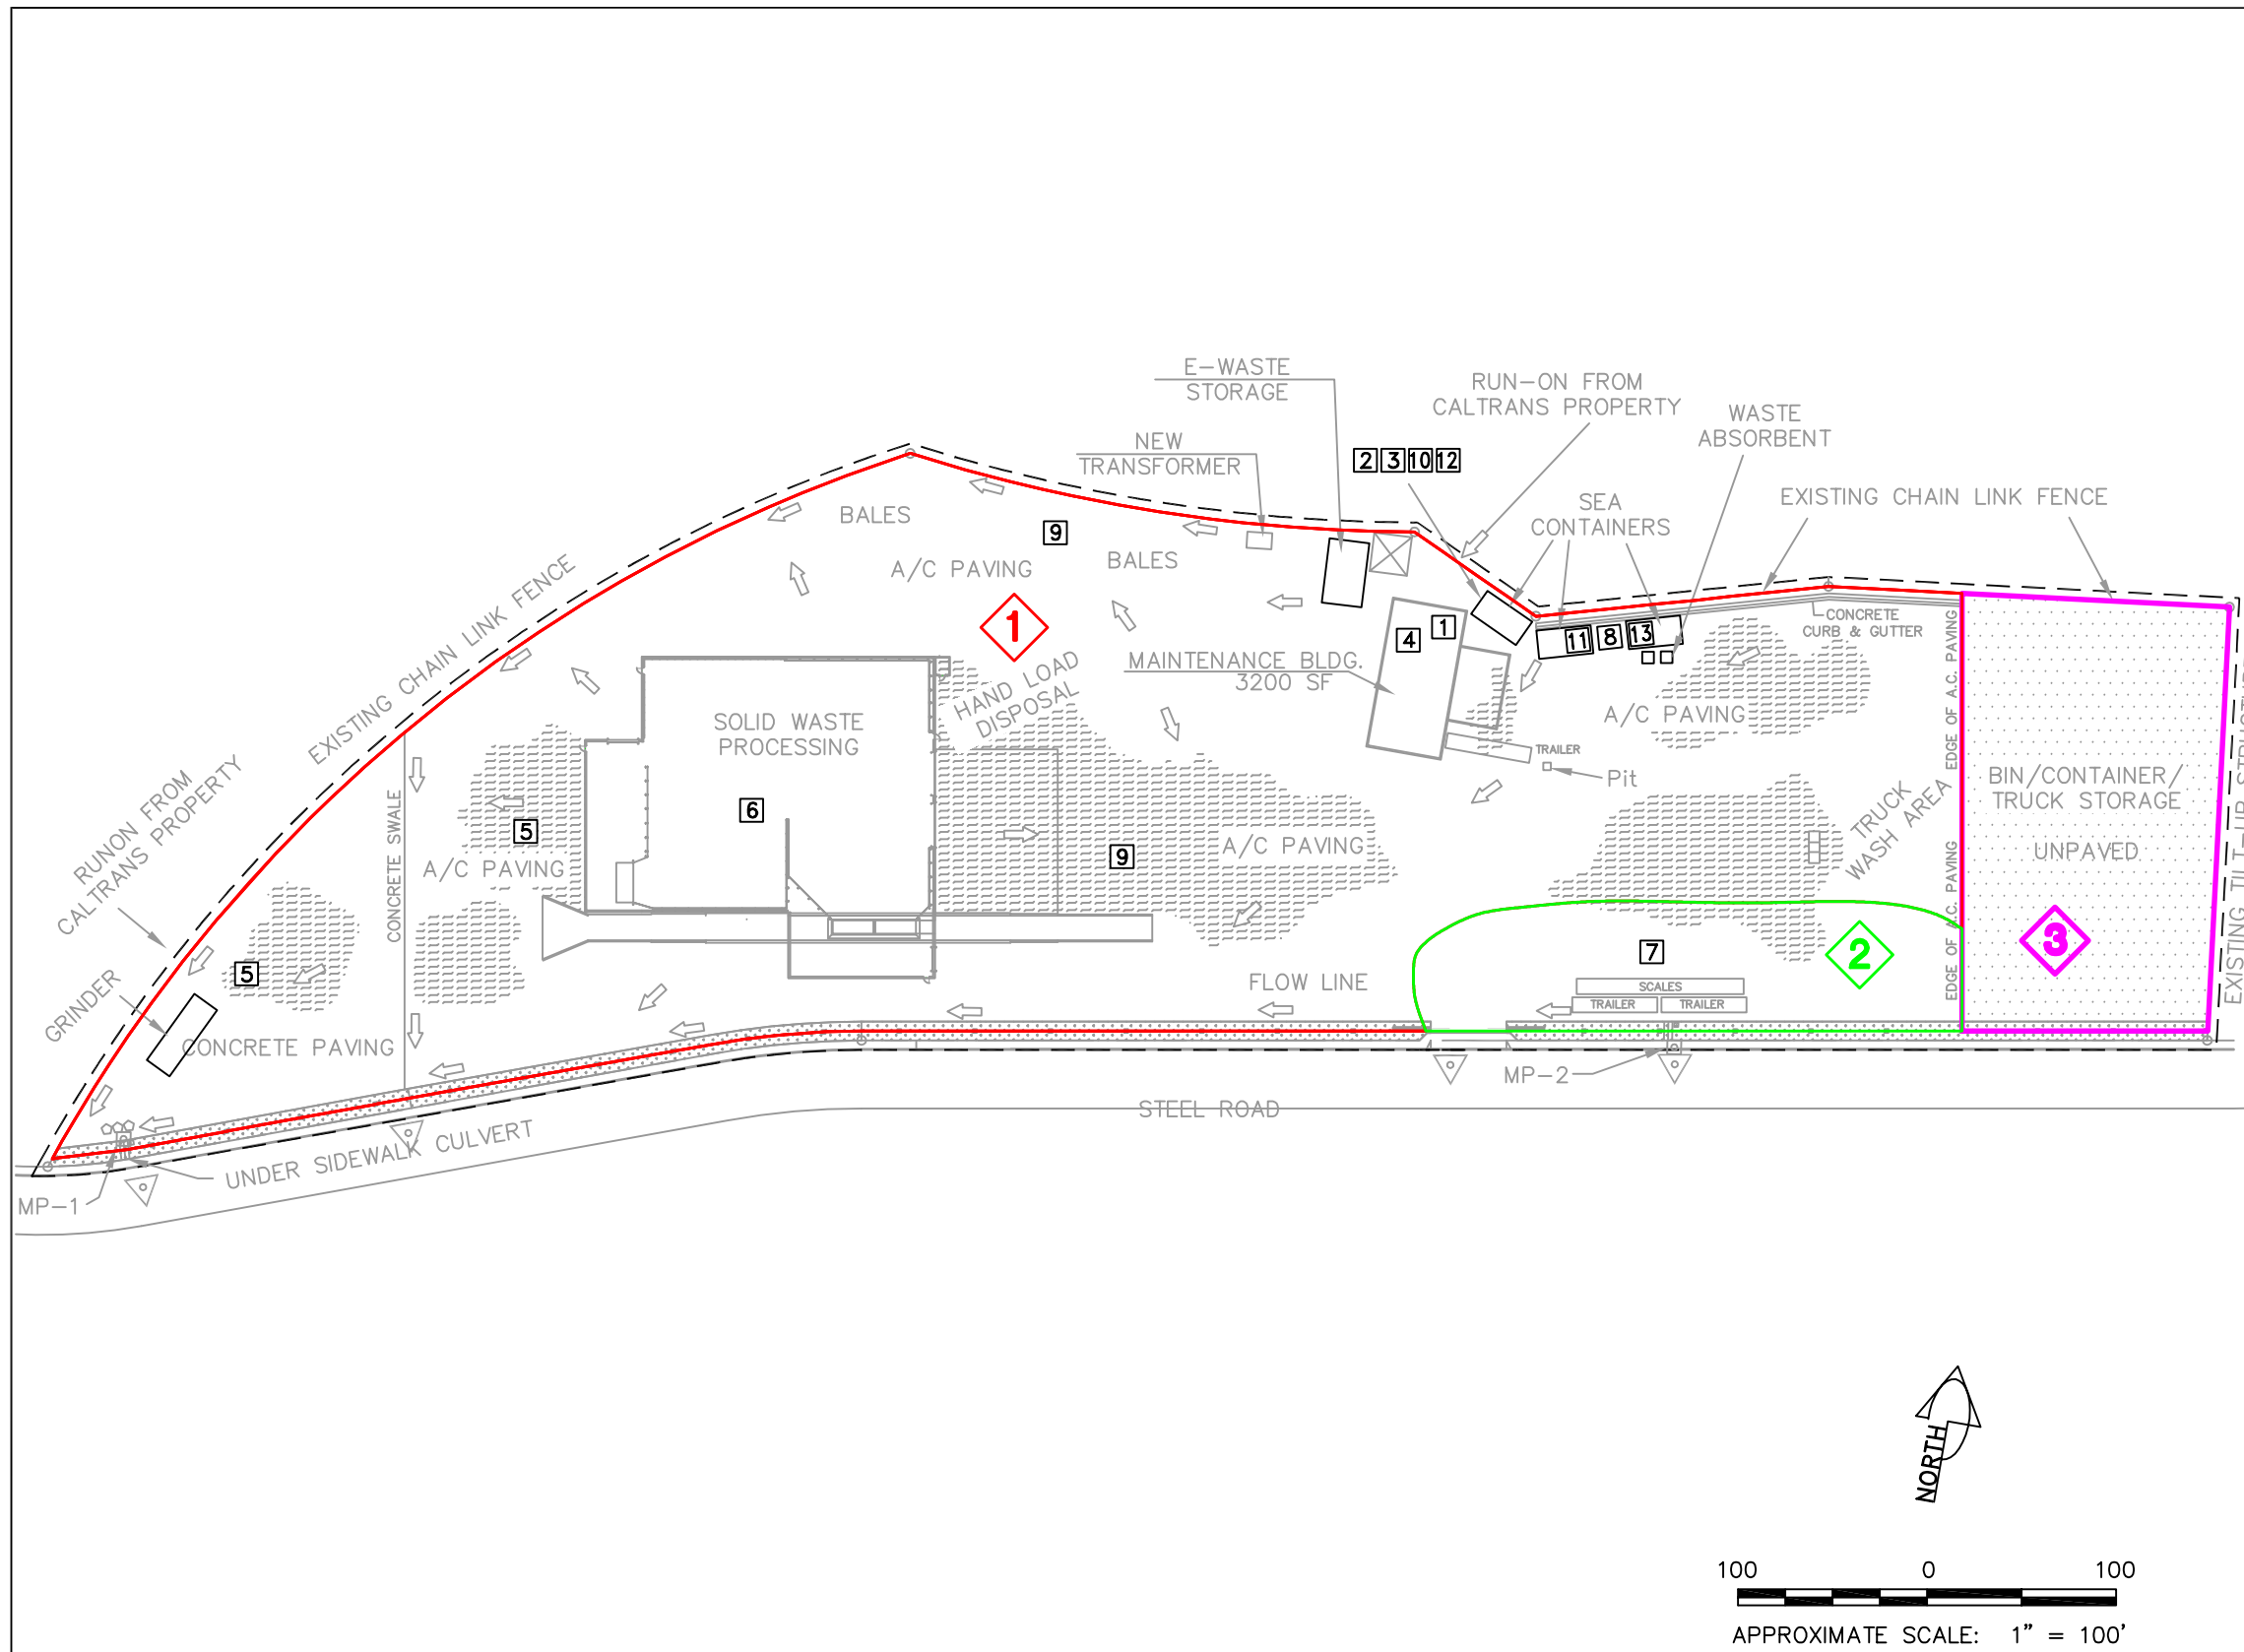

## LEGEND

### GENERAL FEATURES

- SITE BOUNDARY
- ▨ POTENTIAL POLLUTANT CONTACT AREA
- ⋯ LANDSCAPING


### DRAINAGE FEATURES


- DRAINAGE BOUNDARY
- ▨ CLARIFIER
- ← DIRECTION OF FLOW DISCHARGE POINT
- ▽ DISCHARGE POINT
- MONITORING POINT
- SETTLING CLARIFIER (STORMWATER)
- ▨ 3-STAGE CLARIFIER
- ||| DRAIN
- ⊠ EXISTING ELECTRICAL TOWER

### ABOVE GROUND

- |                    |                                 |
|--------------------|---------------------------------|
| 1 SOLVENTS         | 7 SCALES                        |
| 2 OIL              | 8 DIESEL FUEL TANK WAGON        |
| 3 WASTE OIL        | 9 RECYCLABLES                   |
| 4 SHOP WASTE       | 10 HYDRAULIC OIL                |
| 5 WOOD/GREEN WASTE | 11 ANTIFREEZE                   |
| 6 SOLID WASTE      | 12 AUTOMATIC TRANSMISSION FLUID |
|                    | 13 HAZWASTE CONTAINER           |

- 1 2 3 DRAINAGE AREAS

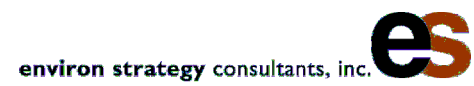 1036 W. Taft Avenue, Suite 200 Orange, CA 92865	<b>FIGURE 2</b> <b>SITE PLAN</b> <b>INLAND REGIONAL MATERIAL RECOVERY FACILITY</b> REPUBLIC WASTE SERVICES OF SOUTHERN CALIFORNIA, LLC 2059 East Steel Road Colton, CA 92324	DATE 07/24/13 <hr/> PROJECT NO. 644 <hr/> SHEET NO. 2 OF 5
---	--	---

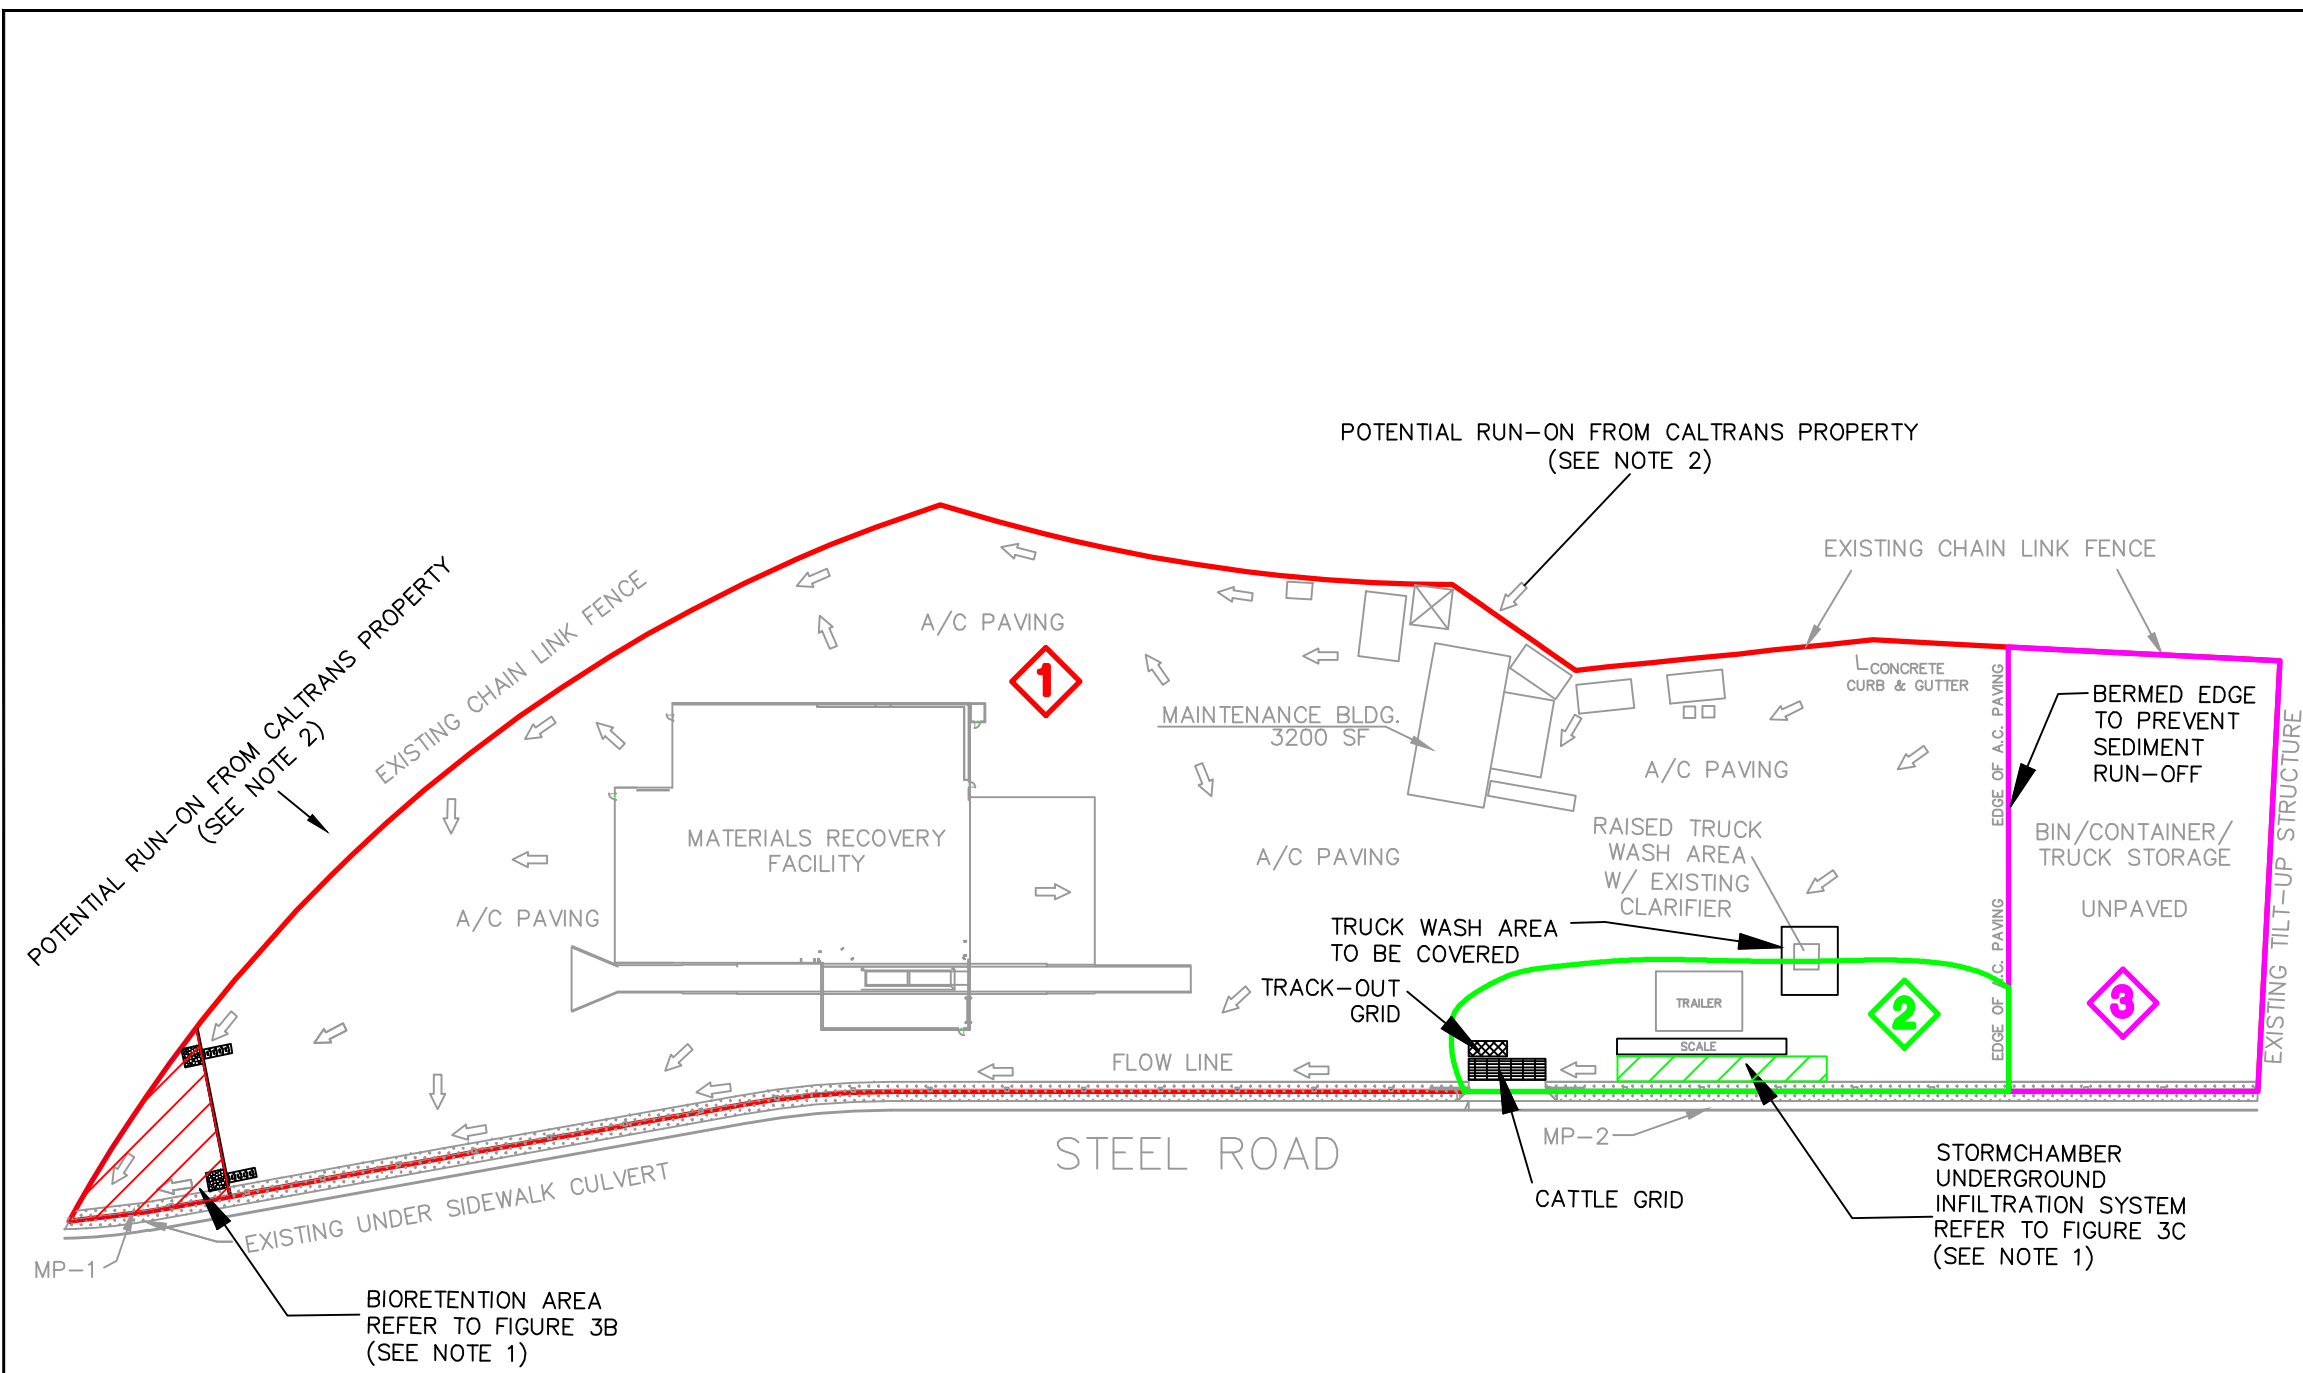

**LEGEND**

**GENERAL FEATURES**

- SITE BOUNDARY
- POTENTIAL POLLUTANT CONTACT AREA
- ..... LANDSCAPING
- DRAINAGE BOUNDARY
- ▣ CLARIFIER
- ⇨ DIRECTION OF FLOW DISCHARGE POINT
- ▨ MUNICIPAL STORM DRAIN
- ◇ 1 ◇ 2 ◇ 3 DRAINAGE AREAS


**DRAINAGE FEATURES**

ENTIRE AREA IS COVERED WITH ASPHALT EXCEPT WHERE SHOWN WITH BUILDINGS AND LANDSCAPE.

- NOTES:**
1. PRE-TREATMENT BMPs WILL BE INCORPORATED INTO THE FINAL DESIGN TO MINIMIZE CONTAMINANT LOADING ON THE INFILTRATION SYSTEM
  2. RUN-ON FROM CALTRANS PROPERTY WILL BE PREVENTED BY ADDING SILT FENCING ALONG PROPERTY BOUNDARY. ADDITIONAL LAYERS OF BLOCK TO THE EXISTING CMU WALL AT THE PROPERTY BOUNDARY WILL BE ADDED AS NEEDED.

**METAL-ROOFED BUILDINGS:**  
METAL-ROOFED BUILDINGS WILL BE EXAMINED BY FURTHER SAMPLING OF POTENTIAL METAL CONCENTRATIONS.

**CONFIDENTIAL SETTLEMENT COMMUNICATION**

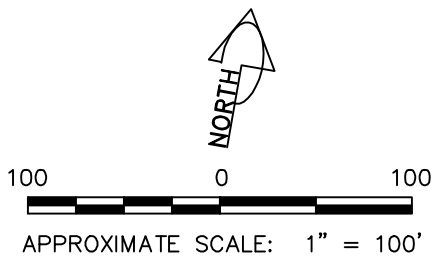


**environ strategy consultants, inc.** 

1036 W. Taft Avenue, Suite 200  
Orange, CA 92865


**FIGURE 3A  
PRELIMINARY BMP SITE MAP  
INLAND REGIONAL MATERIAL  
RECOVERY FACILITY**

REPUBLIC WASTE SERVICES  
OF SOUTHERN CALIFORNIA, LLC  
2059 East Steel Road  
Colton, CA 92324


DATE	09/26/13
PROJECT NO.	850C
SHEET NO.	3 OF 5

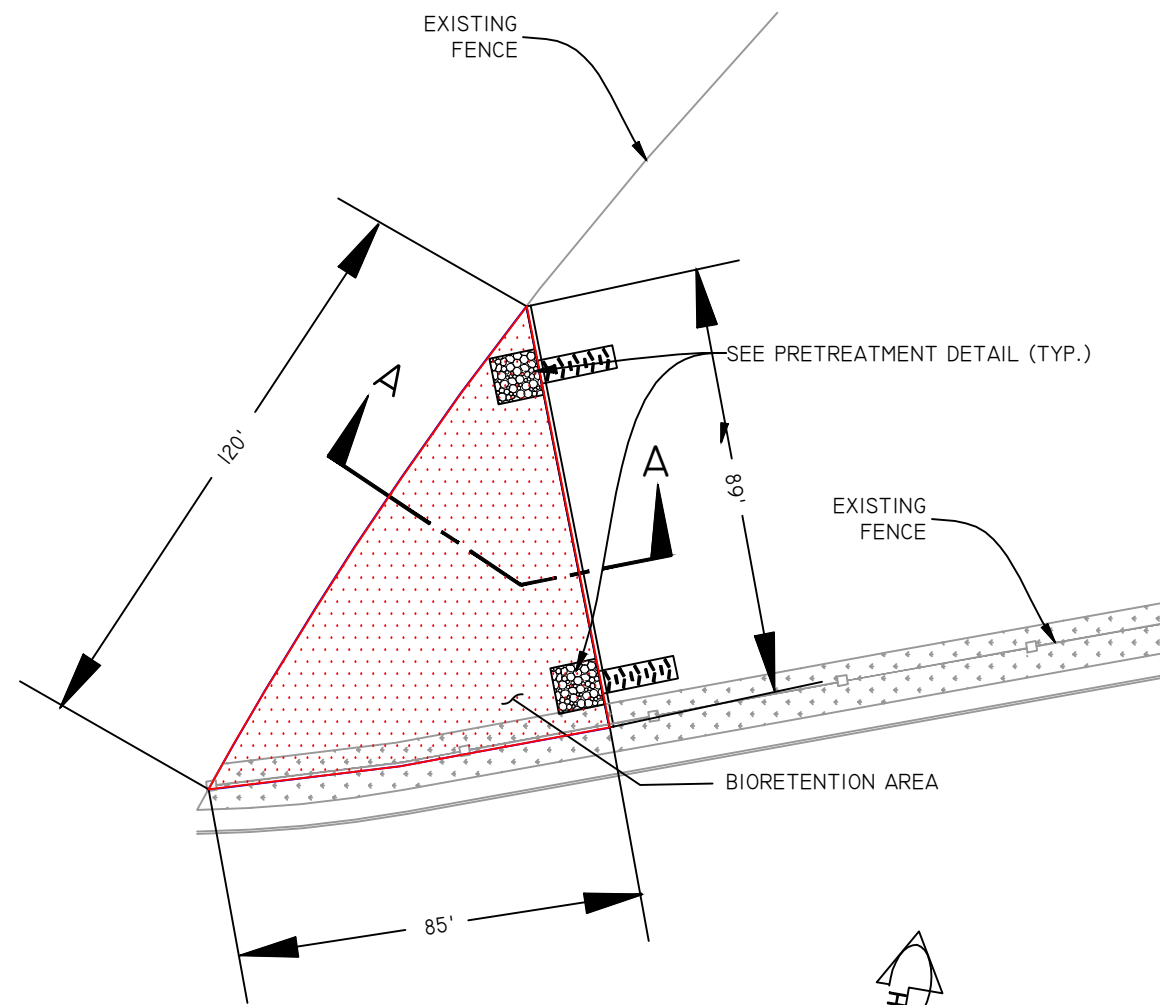

40 0 40  
 APPROXIMATE SCALE: 1" = 40'

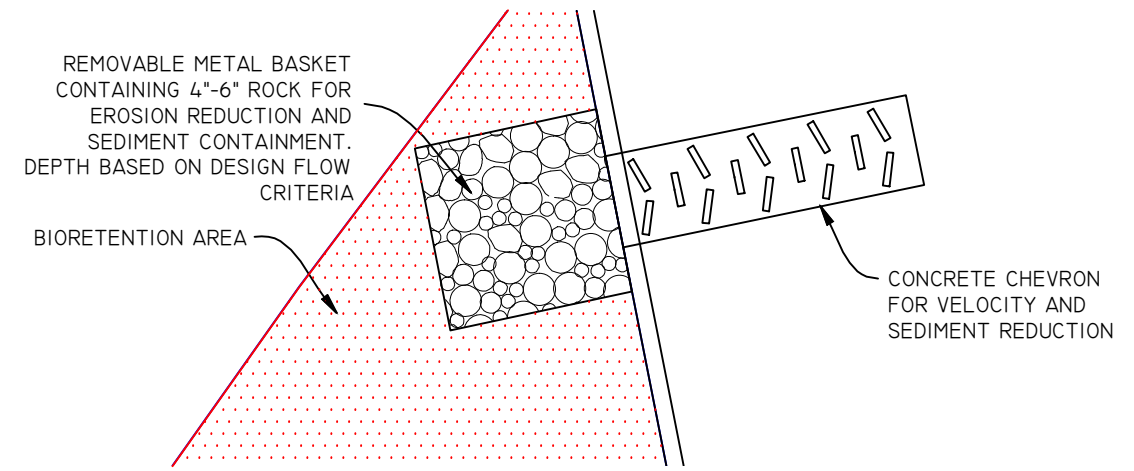


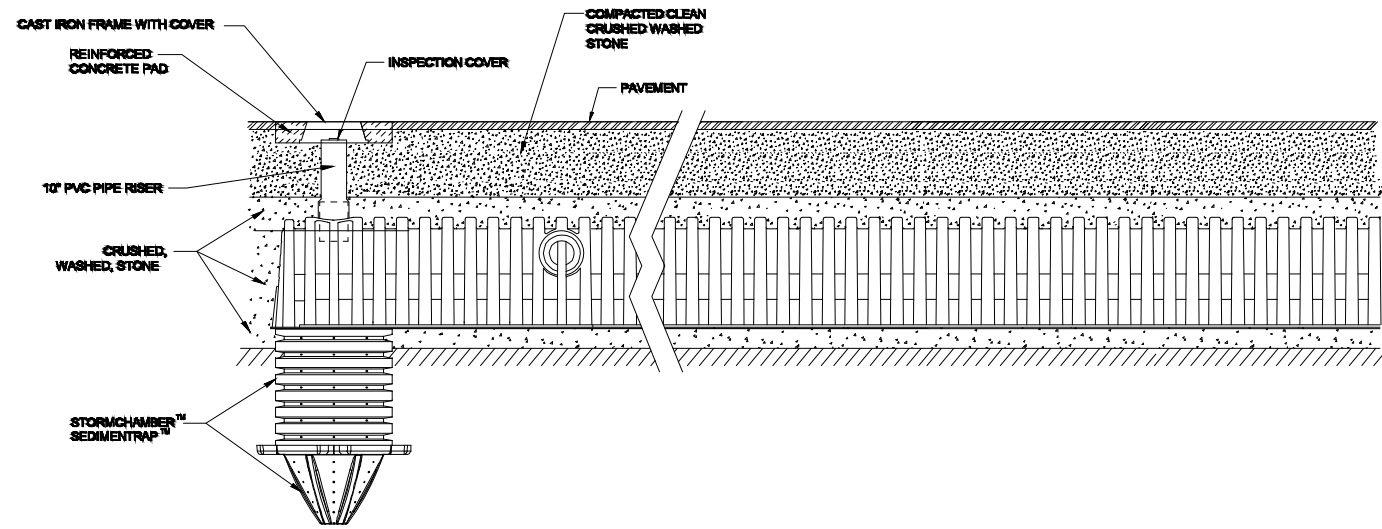
PRETREATMENT TYP. DETAIL NTS

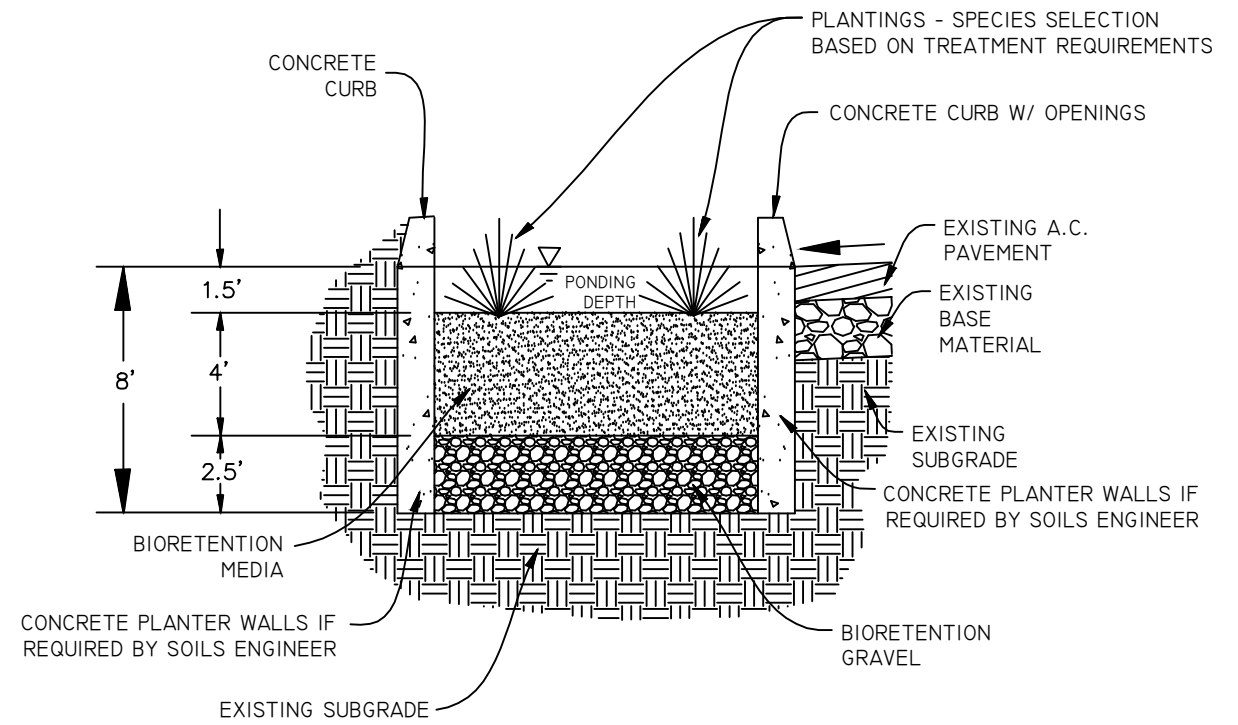

SECTION A-A NTS

CONFIDENTIAL SETTLEMENT COMMUNICATION



 1036 W. Taft Avenue, Suite 200 Orange, CA 92865	FIGURE 3B PRELIMINARY BIORETENTION AREA 1 INLAND REGIONAL MATERIAL RECOVERY FACILITY	DATE 09/16/13
	REPUBLIC WASTE SERVICES OF SOUTHERN CALIFORNIA, LLC 2059 East Steel Road Colton, CA 92324	PROJECT NO. 850C
		SHEET NO. 4 OF 5



SECTION A-A

NTS

NOTE: SEDIMENTRAP WILL BE USED AS PRE-TREATMENT

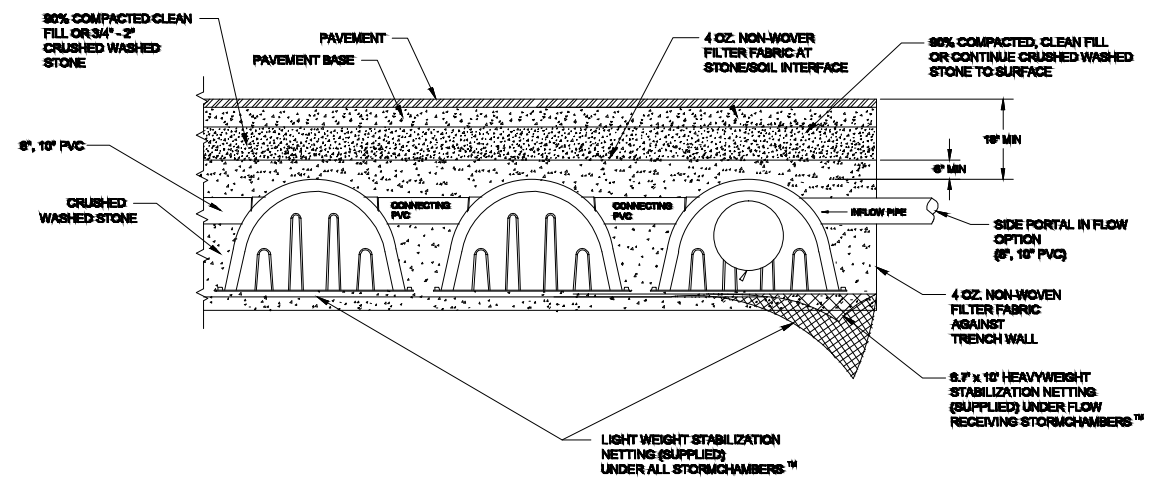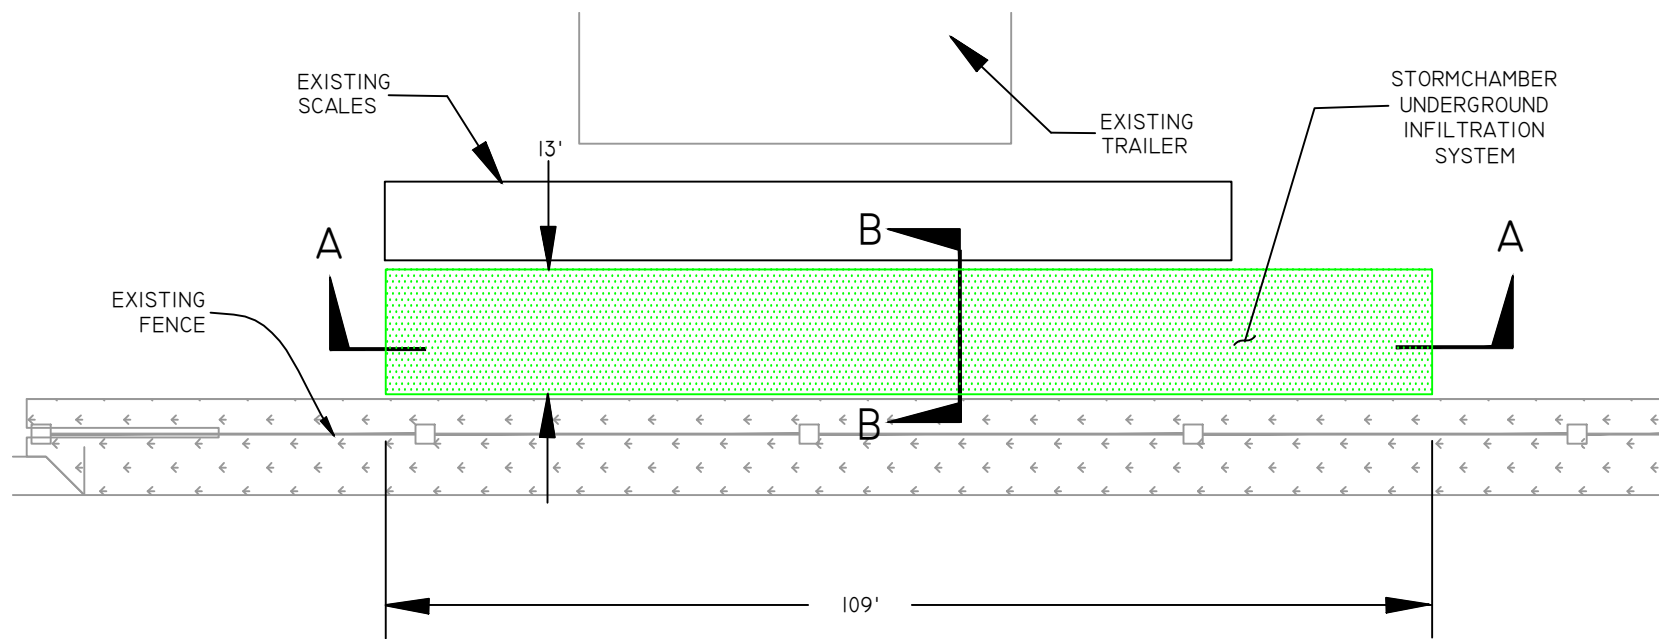


SECTION B-B

NTS



CONFIDENTIAL SETTLEMENT COMMUNICATION

<b>environ strategy</b> consultants, inc.  1036 W. Taft Avenue, Suite 200 Orange, CA 92865	FIGURE 3C PRELIMINARY STORM CHAMBER UNDERGROUND INFILTRATION AREA 2 & 3 INLAND REGIONAL MATERIAL RECOVERY FACILITY REPUBLIC WASTE SERVICES OF SOUTHERN CALIFORNIA, LLC 2059 East Steel Road Colton, CA 92324	DATE 09/10/13
	PROJECT NO. 850C	SHEET NO. 5 OF 5