


FIGURES

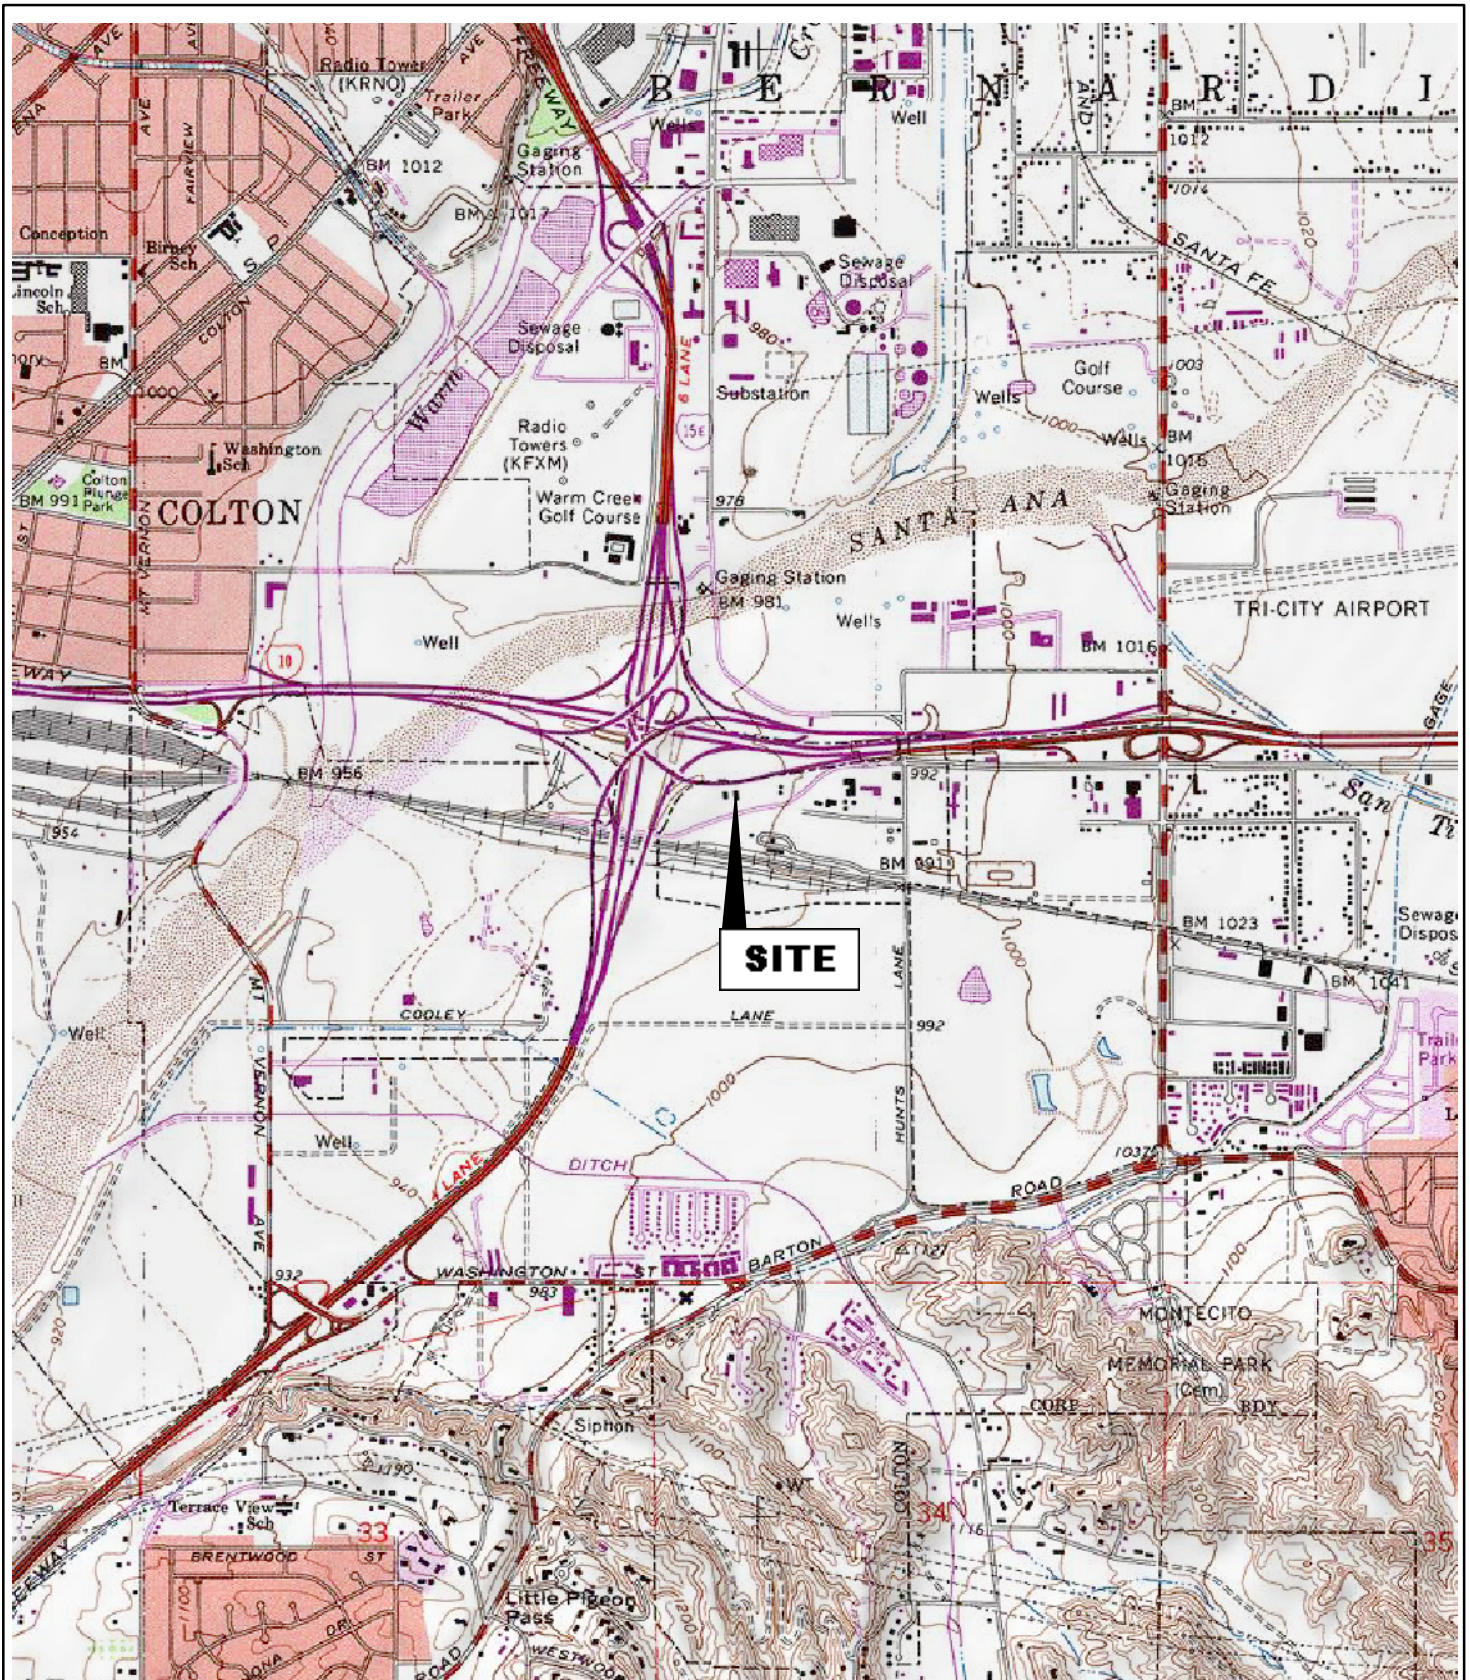

Map Information:
 TOPO! 2001 National Geographic Holdings
 Disk 9: Los Angeles
 34°03'42"N 117°17'36"W

environ strategy consultants, inc.
 1036 W. Taft Avenue, Suite 200
 Orange, CA 92865


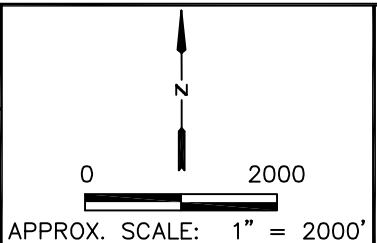


FIGURE 1
SITE LOCATION MAP
 Colton Property
 2059 E Steel Rd
 Colton, CA 92324

DATE
 07/24/13
 PROJECT NO.
 644
 SHEET NO.
 1 OF 5

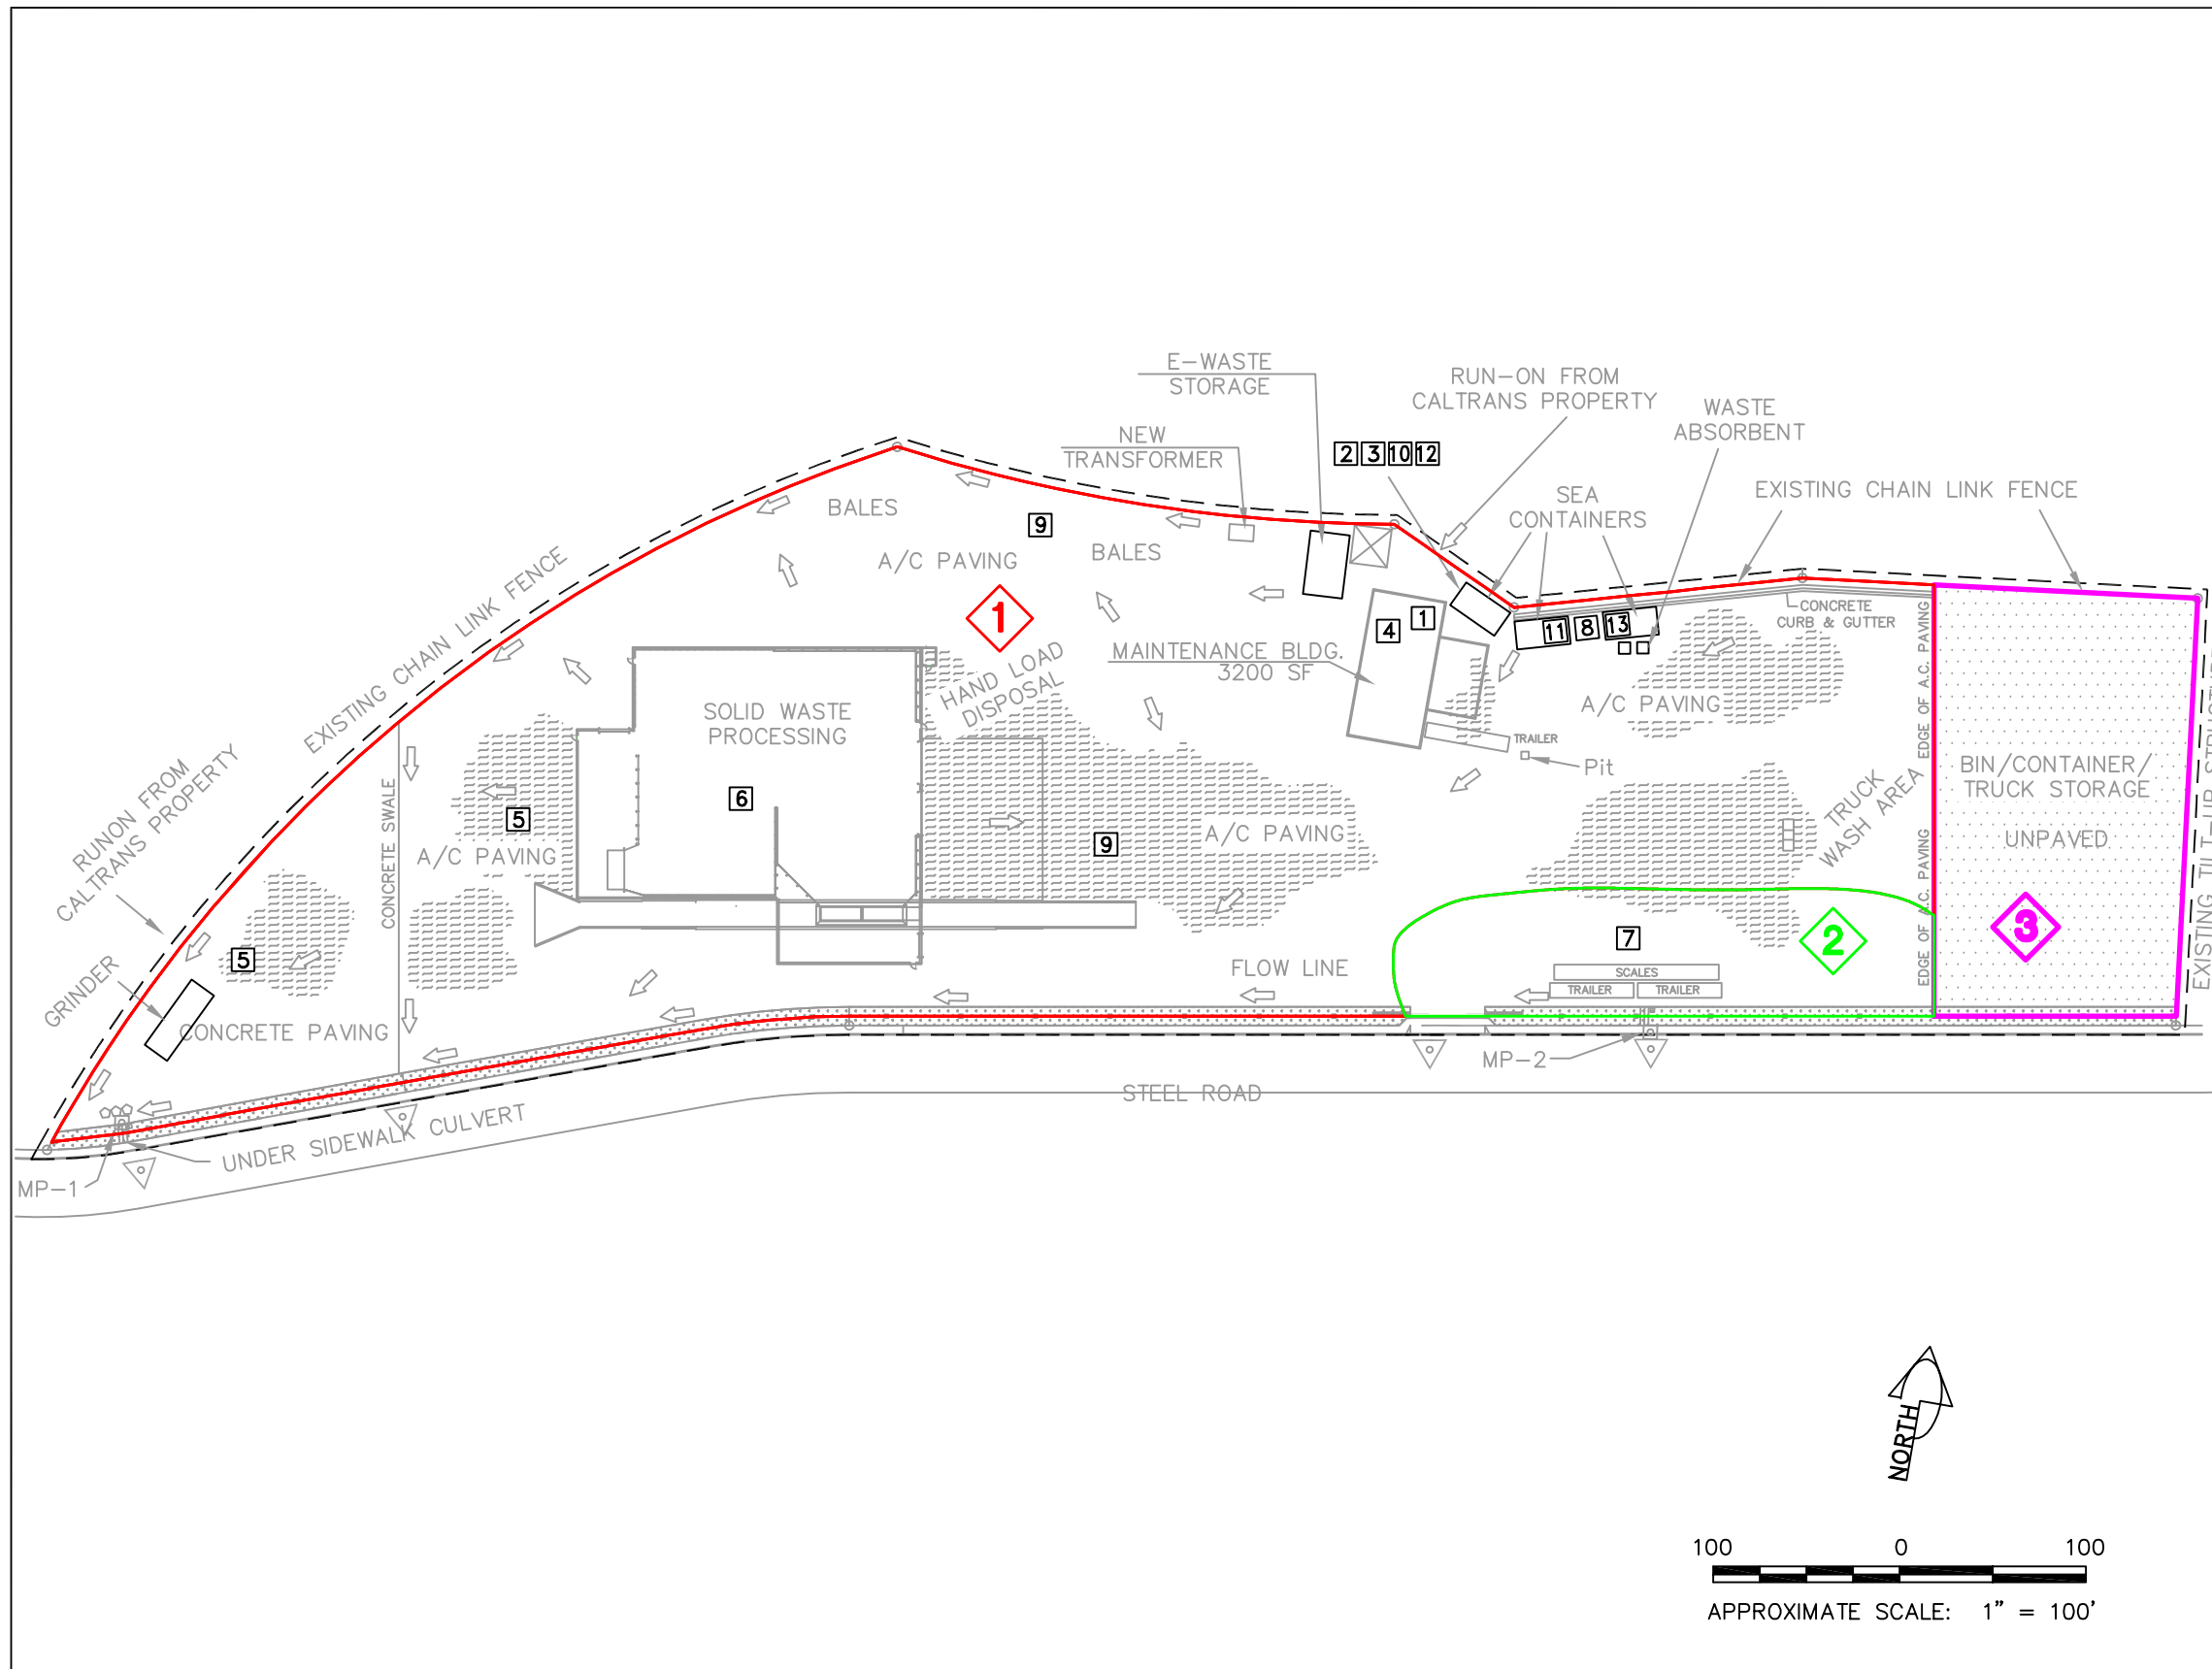

LEGEND

GENERAL FEATURES

- SITE BOUNDARY
- ▨ POTENTIAL POLLUTANT CONTACT AREA
- ⋯ LANDSCAPING


DRAINAGE FEATURES


- DRAINAGE BOUNDARY
- ▨ CLARIFIER
- ← DIRECTION OF FLOW DISCHARGE POINT
- ▽ DISCHARGE POINT
- MONITORING POINT
- SETTLING CLARIFIER (STORMWATER)
- ▨ 3-STAGE CLARIFIER
- ||| DRAIN
- ⊠ EXISTING ELECTRICAL TOWER

ABOVE GROUND

- | | |
|--------------------|---------------------------------|
| 1 SOLVENTS | 7 SCALES |
| 2 OIL | 8 DIESEL FUEL TANK WAGON |
| 3 WASTE OIL | 9 RECYCLABLES |
| 4 SHOP WASTE | 10 HYDRAULIC OIL |
| 5 WOOD/GREEN WASTE | 11 ANTIFREEZE |
| 6 SOLID WASTE | 12 AUTOMATIC TRANSMISSION FLUID |
| | 13 HAZWASTE CONTAINER |

- 1 2 3 DRAINAGE AREAS

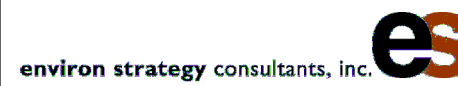 1036 W. Taft Avenue, Suite 200 Orange, CA 92865	FIGURE 2 SITE PLAN INLAND REGIONAL MATERIAL RECOVERY FACILITY REPUBLIC WASTE SERVICES OF SOUTHERN CALIFORNIA, LLC 2059 East Steel Road Colton, CA 92324	DATE 07/24/13 <hr/> PROJECT NO. 644 <hr/> SHEET NO. 2 OF 5
---	--	---

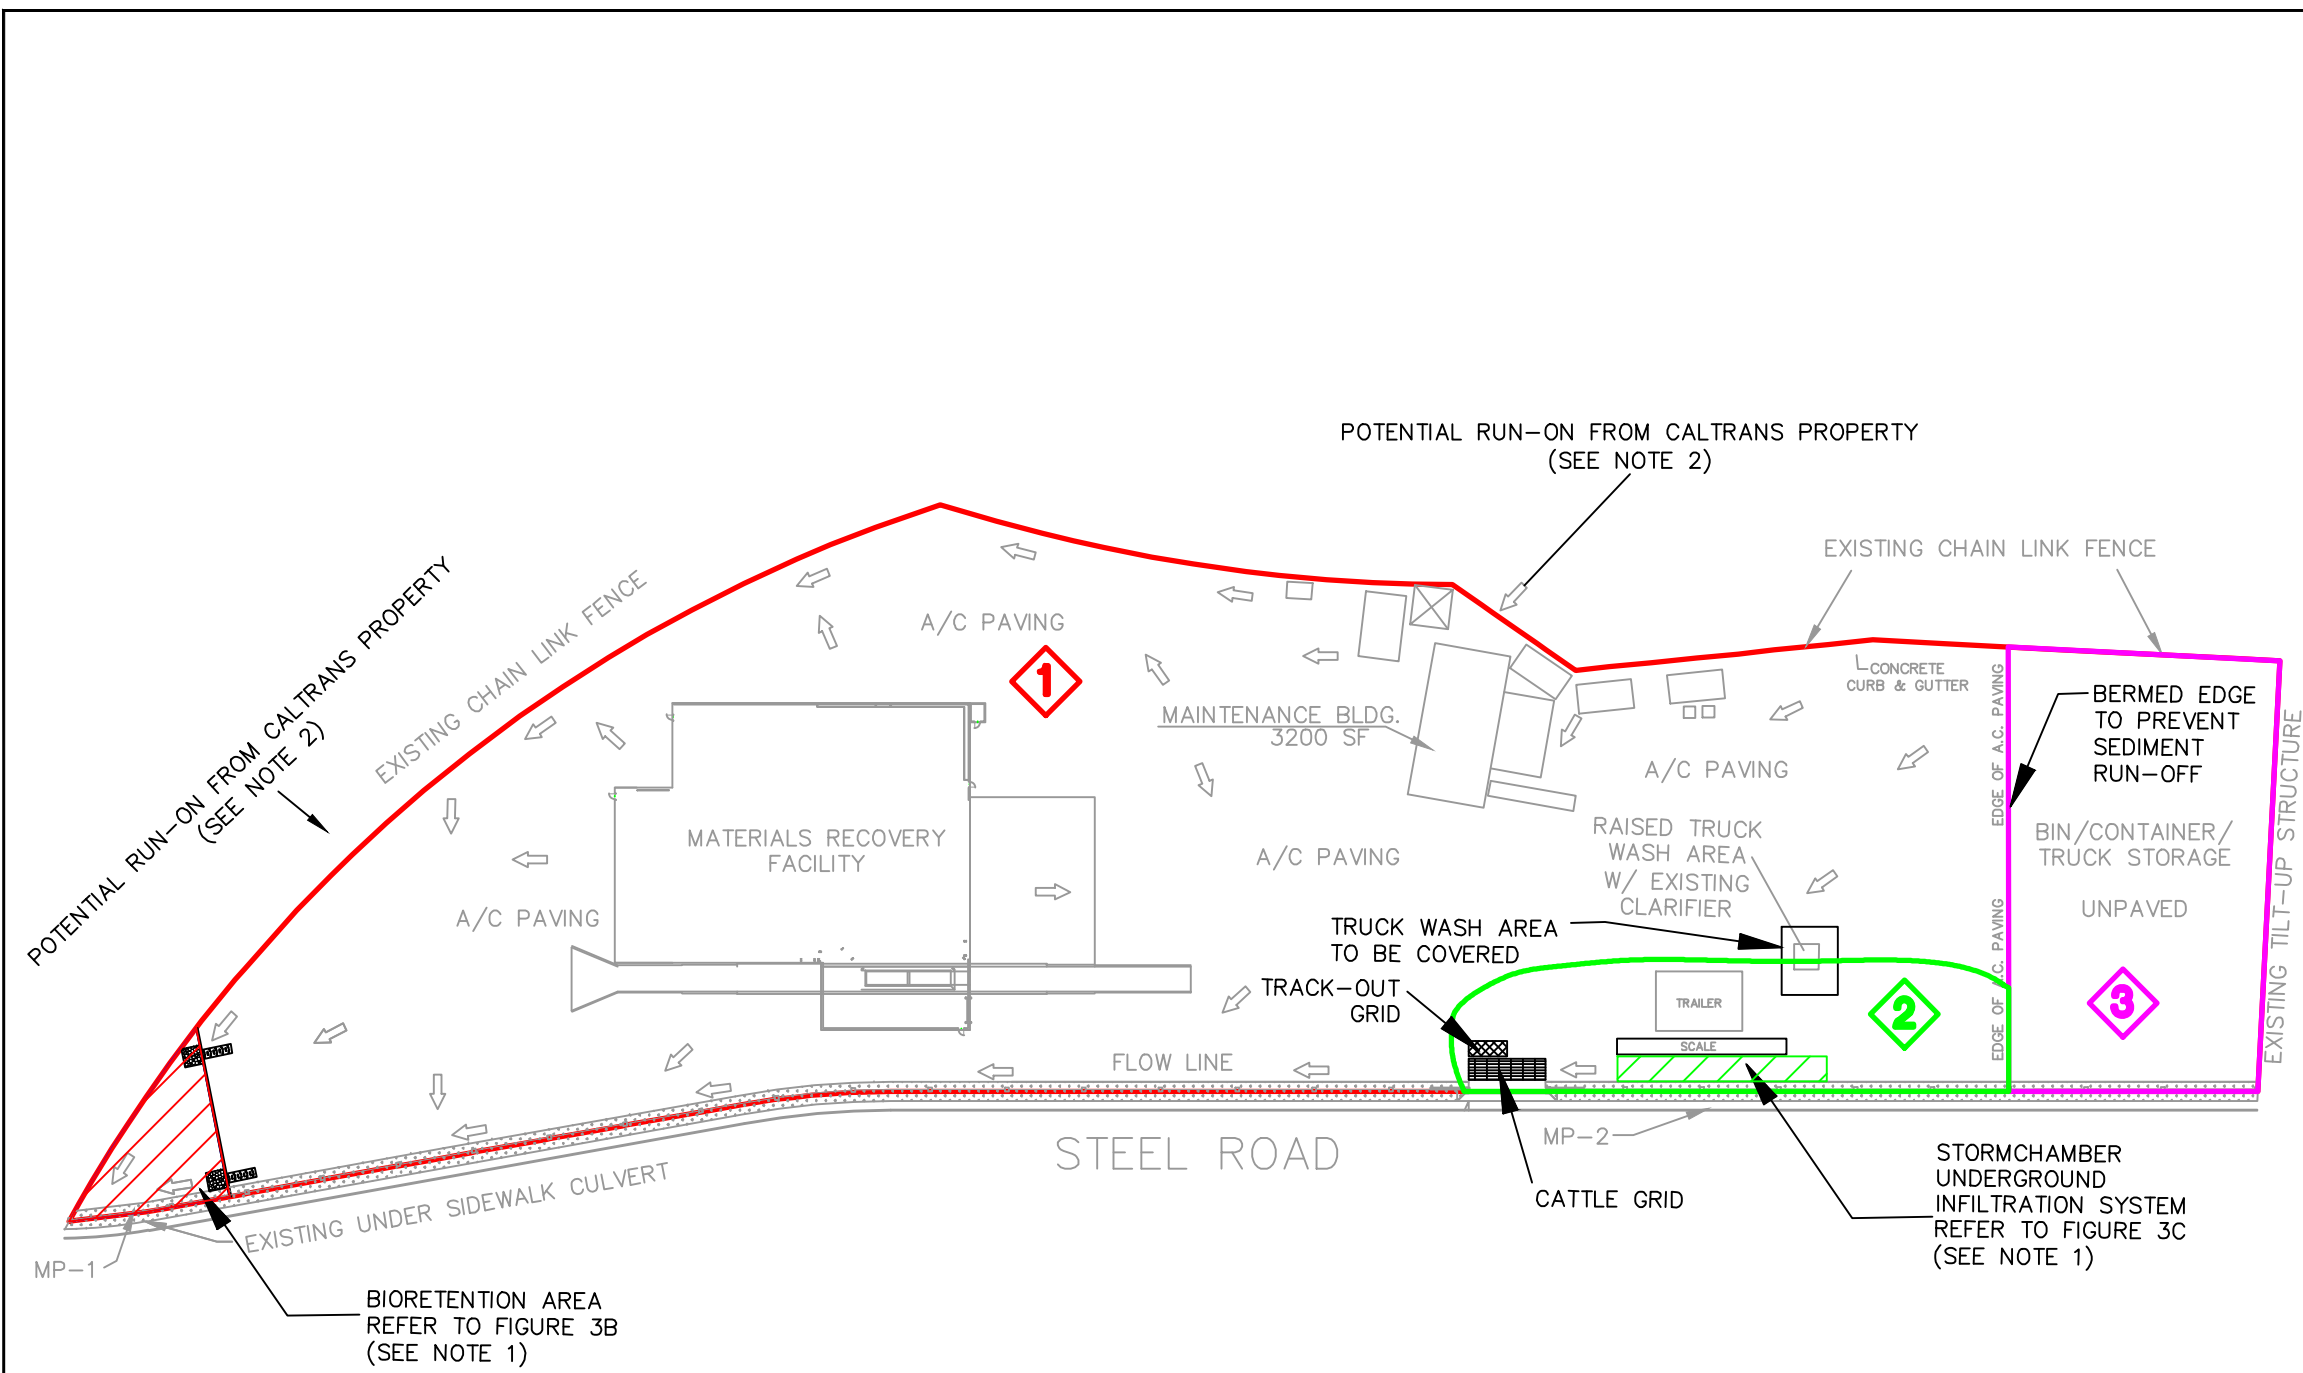

LEGEND

GENERAL FEATURES

- SITE BOUNDARY
- POTENTIAL POLLUTANT CONTACT AREA
- LANDSCAPING
- DRAINAGE BOUNDARY
- ▣ CLARIFIER
- ⇨ DIRECTION OF FLOW DISCHARGE POINT
- ▨ MUNICIPAL STORM DRAIN
- ◇ 1 ◇ 2 ◇ 3 DRAINAGE AREAS


DRAINAGE FEATURES

ENTIRE AREA IS COVERED WITH ASPHALT EXCEPT WHERE SHOWN WITH BUILDINGS AND LANDSCAPE.

- NOTES:**
1. PRE-TREATMENT BMPs WILL BE INCORPORATED INTO THE FINAL DESIGN TO MINIMIZE CONTAMINANT LOADING ON THE INFILTRATION SYSTEM
 2. RUN-ON FROM CALTRANS PROPERTY WILL BE PREVENTED BY ADDING SILT FENCING ALONG PROPERTY BOUNDARY. ADDITIONAL LAYERS OF BLOCK TO THE EXISTING CMU WALL AT THE PROPERTY BOUNDARY WILL BE ADDED AS NEEDED.

METAL-ROOFED BUILDINGS:
METAL-ROOFED BUILDINGS WILL BE EXAMINED BY FURTHER SAMPLING OF POTENTIAL METAL CONCENTRATIONS.

CONFIDENTIAL SETTLEMENT COMMUNICATION

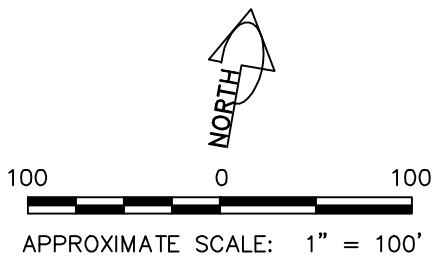




environ strategy consultants, inc. 

1036 W. Taft Avenue, Suite 200
Orange, CA 92865


**FIGURE 3A
PRELIMINARY BMP SITE MAP
INLAND REGIONAL MATERIAL
RECOVERY FACILITY**

REPUBLIC WASTE SERVICES
OF SOUTHERN CALIFORNIA, LLC
2059 East Steel Road
Colton, CA 92324

DATE	09/26/13
PROJECT NO.	850C
SHEET NO.	3 OF 5

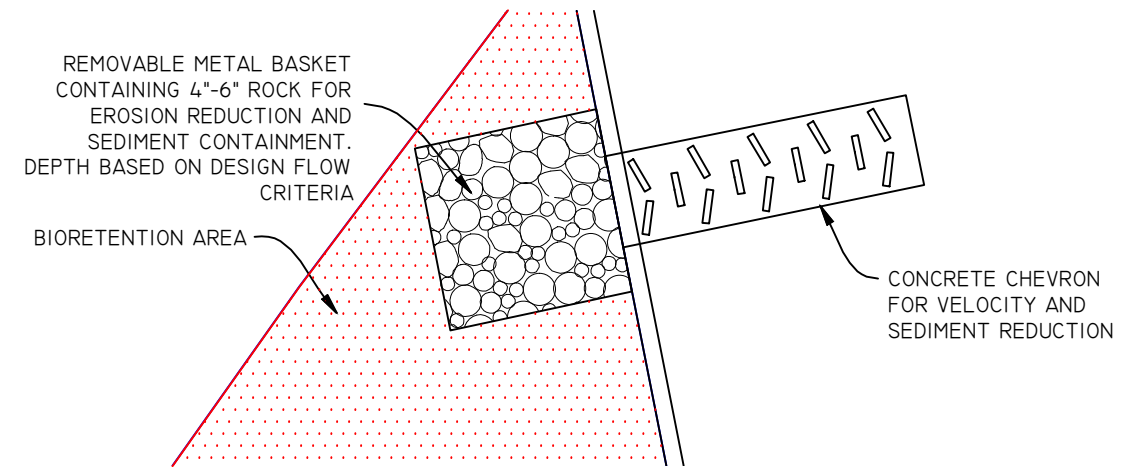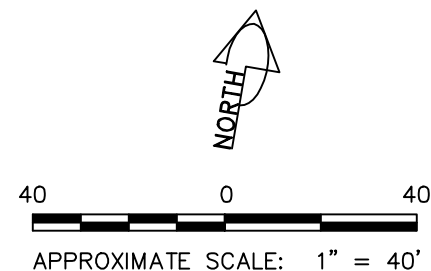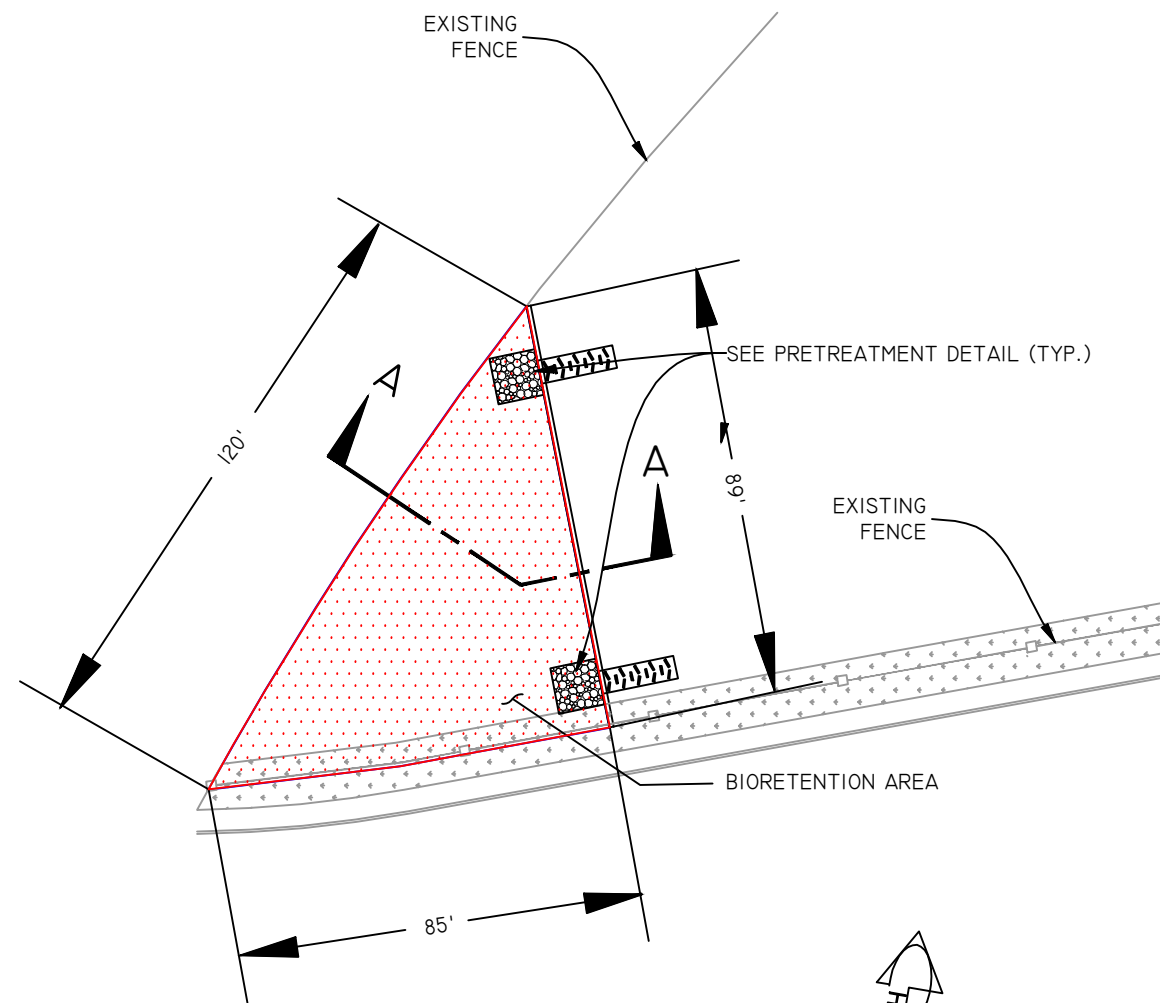


PRETREATMENT TYP. DETAIL NTS

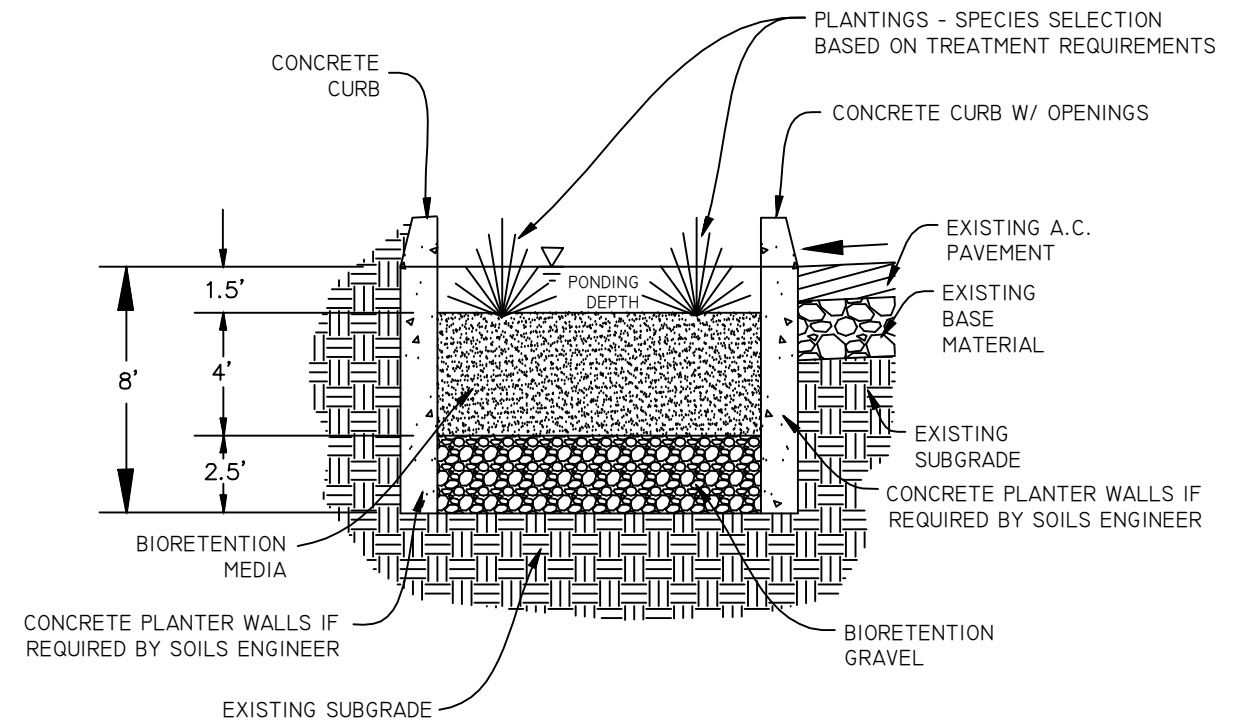


SECTION A-A NTS

CONFIDENTIAL SETTLEMENT COMMUNICATION

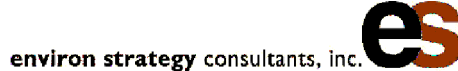 environ strategy consultants, inc.	FIGURE 3B PRELIMINARY BIORETENTION AREA 1 INLAND REGIONAL MATERIAL RECOVERY FACILITY REPUBLIC WASTE SERVICES OF SOUTHERN CALIFORNIA, LLC 2059 East Steel Road Colton, CA 92324	DATE 09/16/13
		PROJECT NO. 850C
		SHEET NO. 4 OF 5



1036 W. Taft Avenue, Suite 200
Orange, CA 92865

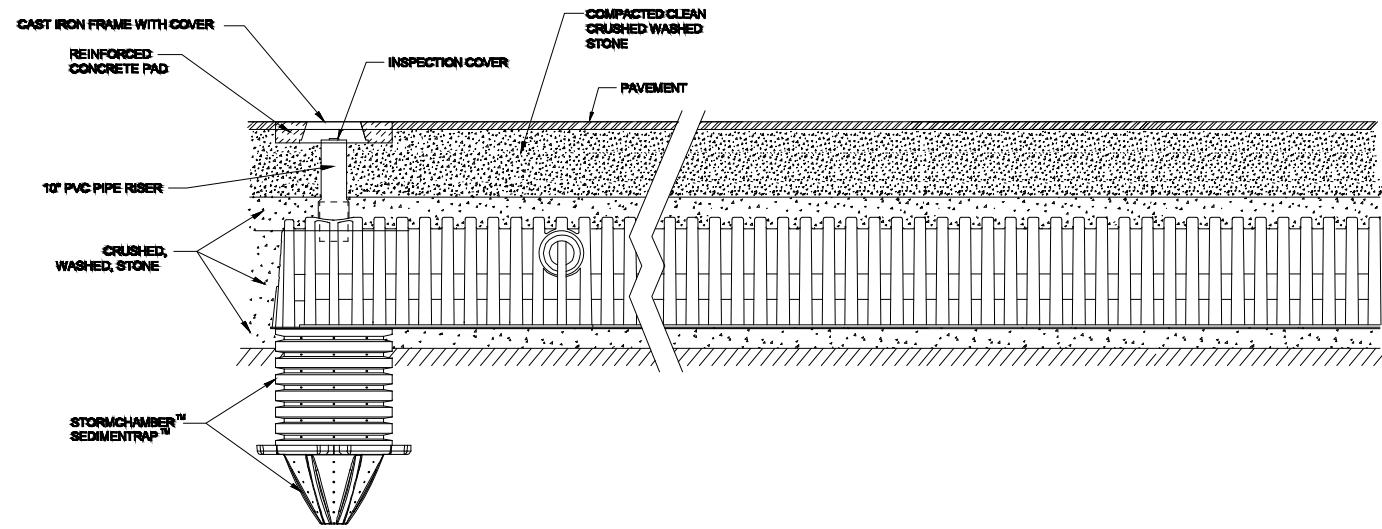

SECTION A-A


NTS

NOTE: SEDIMENTRAP WILL BE USED AS PRE-TREATMENT

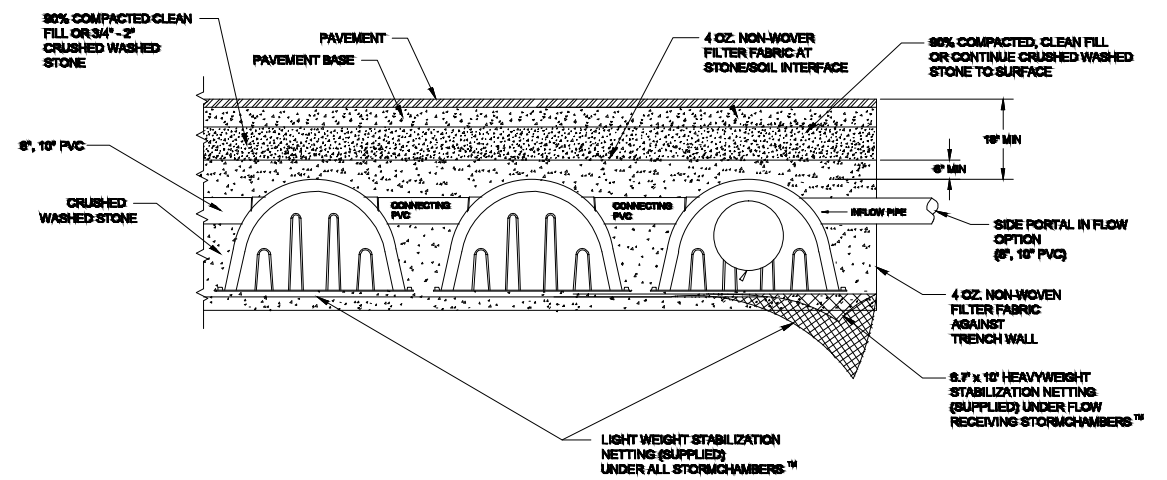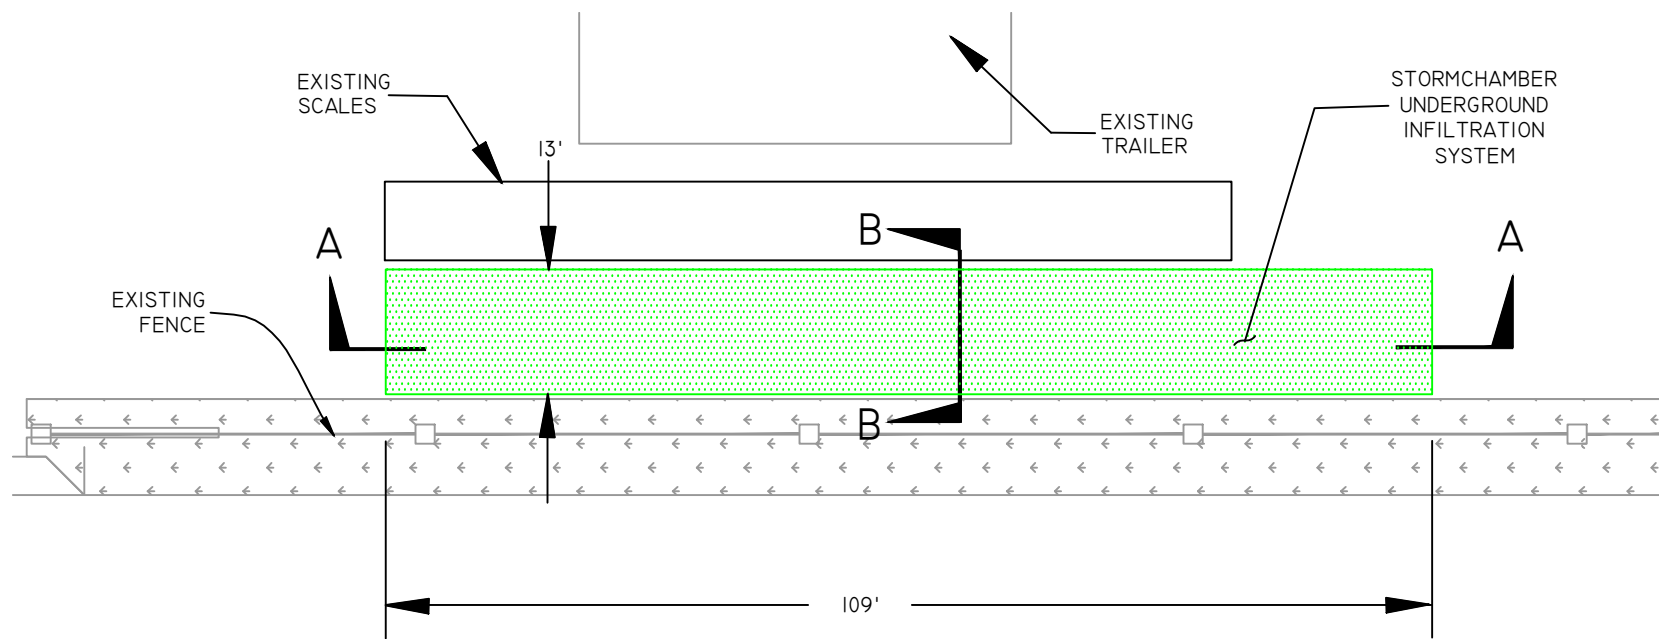


SECTION B-B

NTS

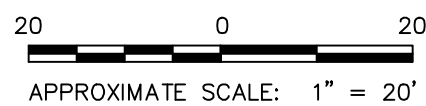

CONFIDENTIAL SETTLEMENT COMMUNICATION

environ strategy consultants, inc.  1036 W. Taft Avenue, Suite 200 Orange, CA 92865	FIGURE 3C PRELIMINARY STORM CHAMBER UNDERGROUND INFILTRATION AREA 2 & 3 INLAND REGIONAL MATERIAL RECOVERY FACILITY REPUBLIC WASTE SERVICES OF SOUTHERN CALIFORNIA, LLC 2059 East Steel Road Colton, CA 92324	DATE 09/10/13
	PROJECT NO. 850C	SHEET NO. 5 OF 5