



EXHIBIT C

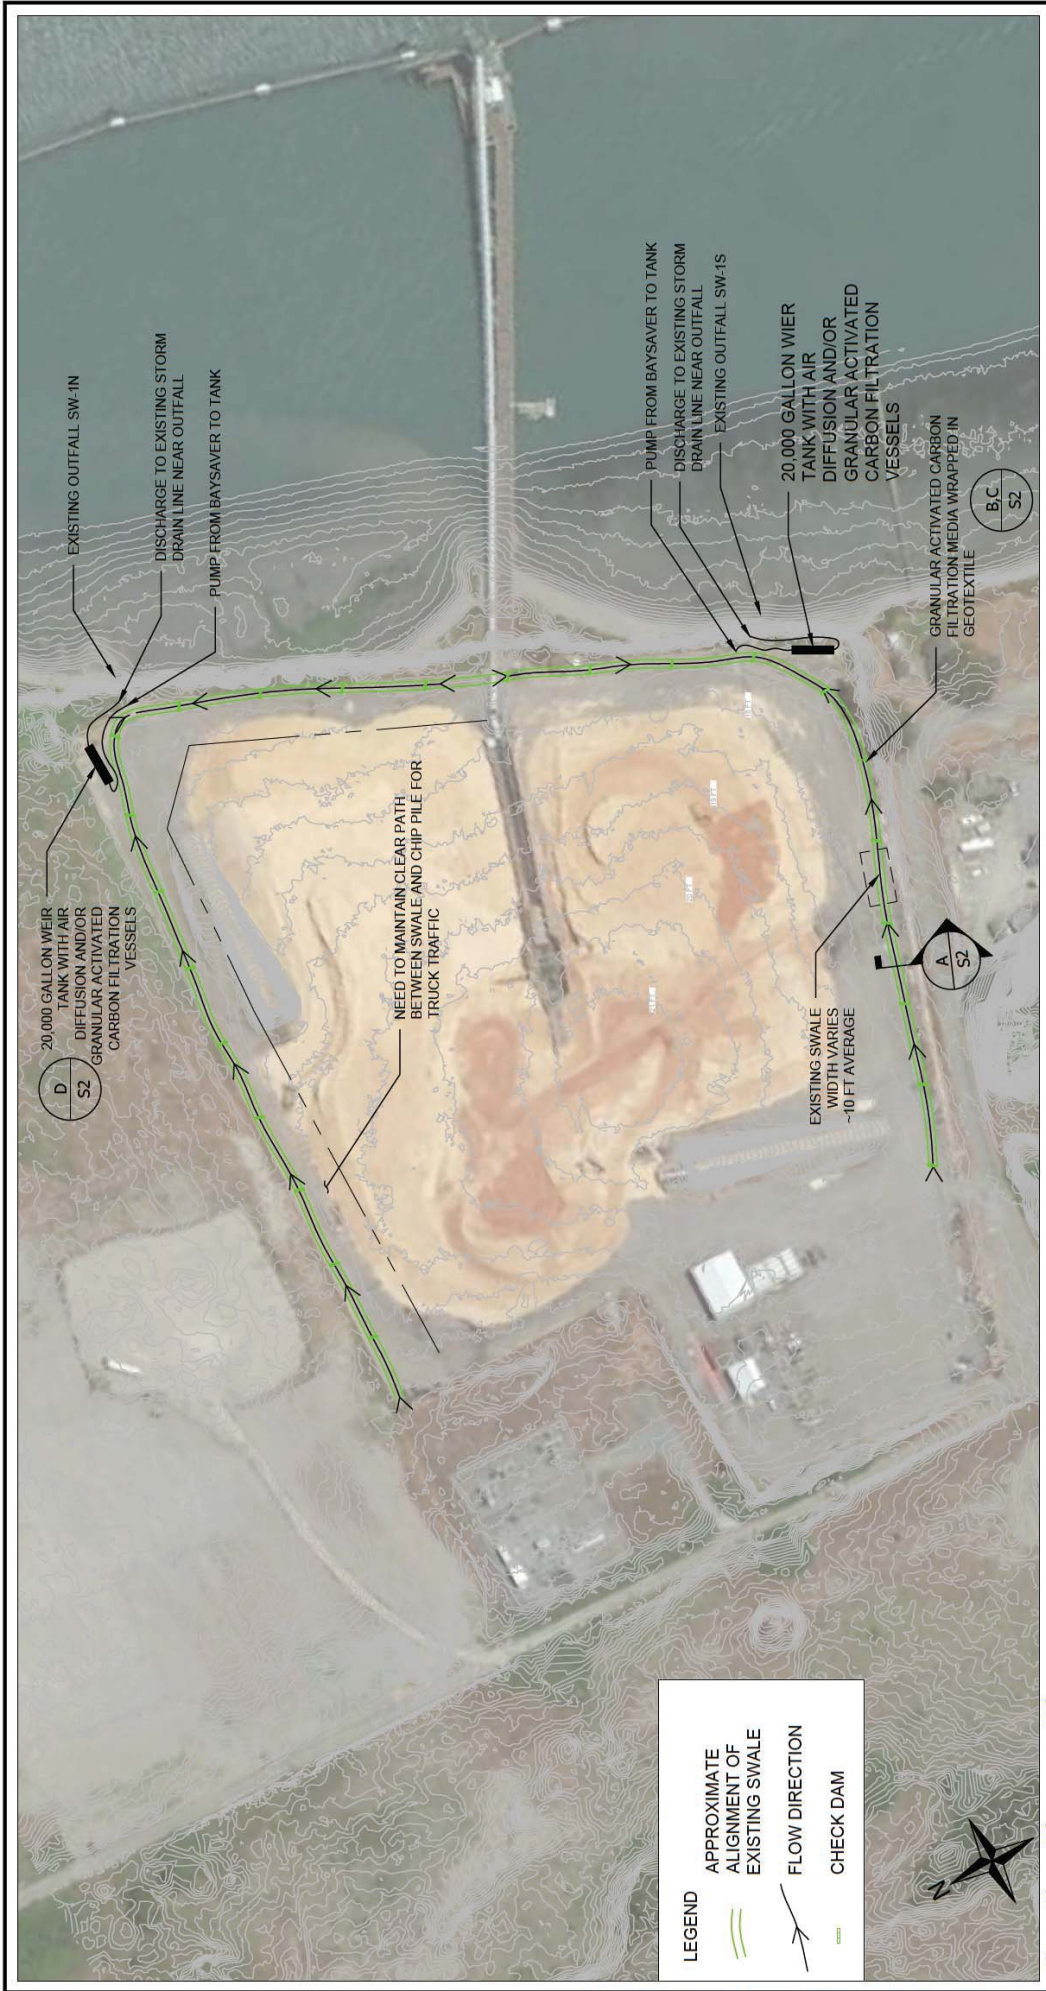

LEGEND


- APPROXIMATE ALIGNMENT OF EXISTING SWALE
- FLOW DIRECTION
- CHECK DAM

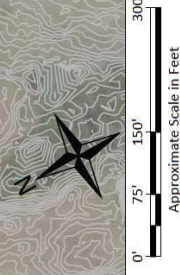

| | | |
|------|------------------------------------|------------------|
| | CLIENT: California Redwood Company | Exhibit C |
| | PROJECT: Litigation Support | |
| | PROJECT NUMBER: 0210.001.001 | |

\$1

GRANULAR ACTIVATED CARBON FILTRATION
VESSELS IN ADDITION TO OR IN PLACE OF AIR
DIFFUSION TANK IF NECESSARY TO REDUCE COD

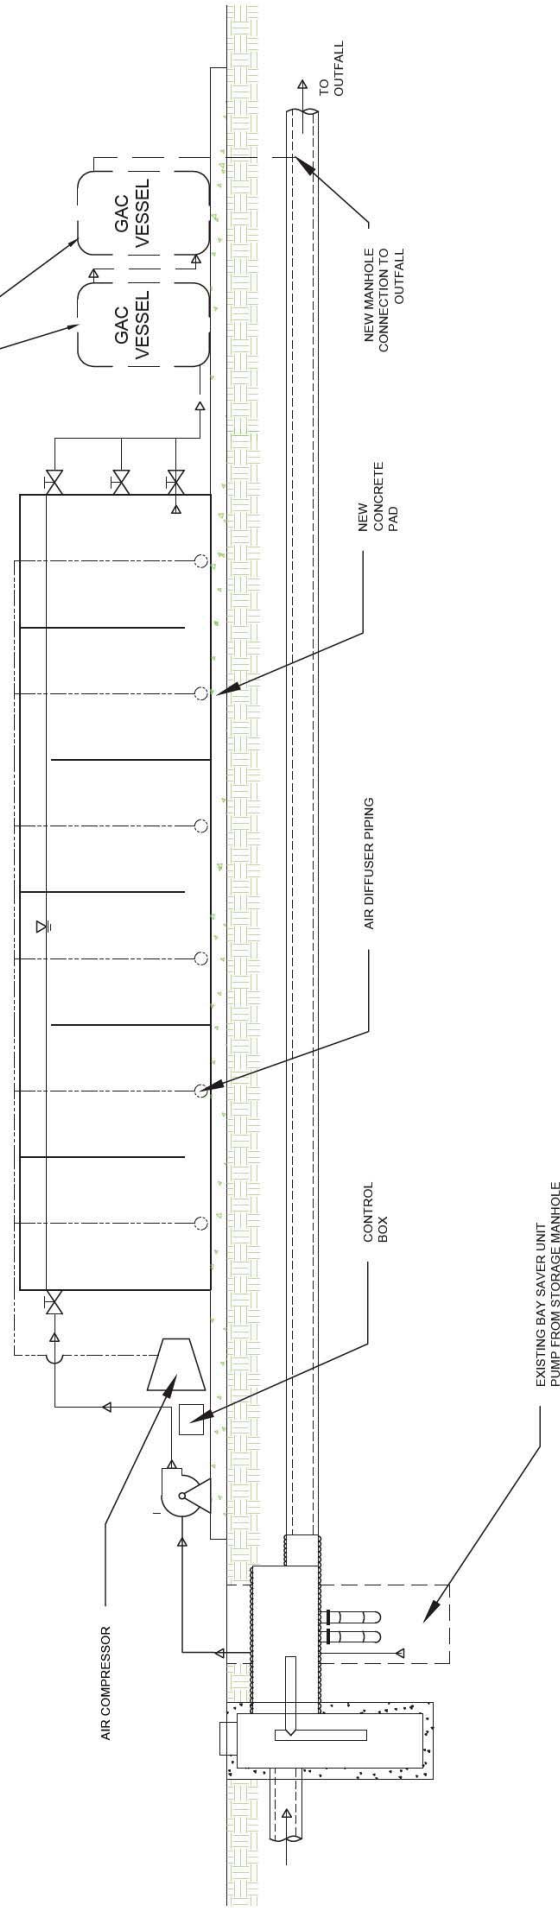

D 20,000 GALLON WEIR TANK WITH AIR DIFFUSION
S1 NTS

| | | | |
|-------------------------|-----------------|----------------------------|-----------------------------------|
| SAFETY FIRST | CLIENT: | California Redwood Company | Exhibit C S2 |
| | PROJECT: | Litigation Support | |
| | PROJECT NUMBER: | 0210.001.001 | |